


TEŽ

koncepti
19. 9. 2018.



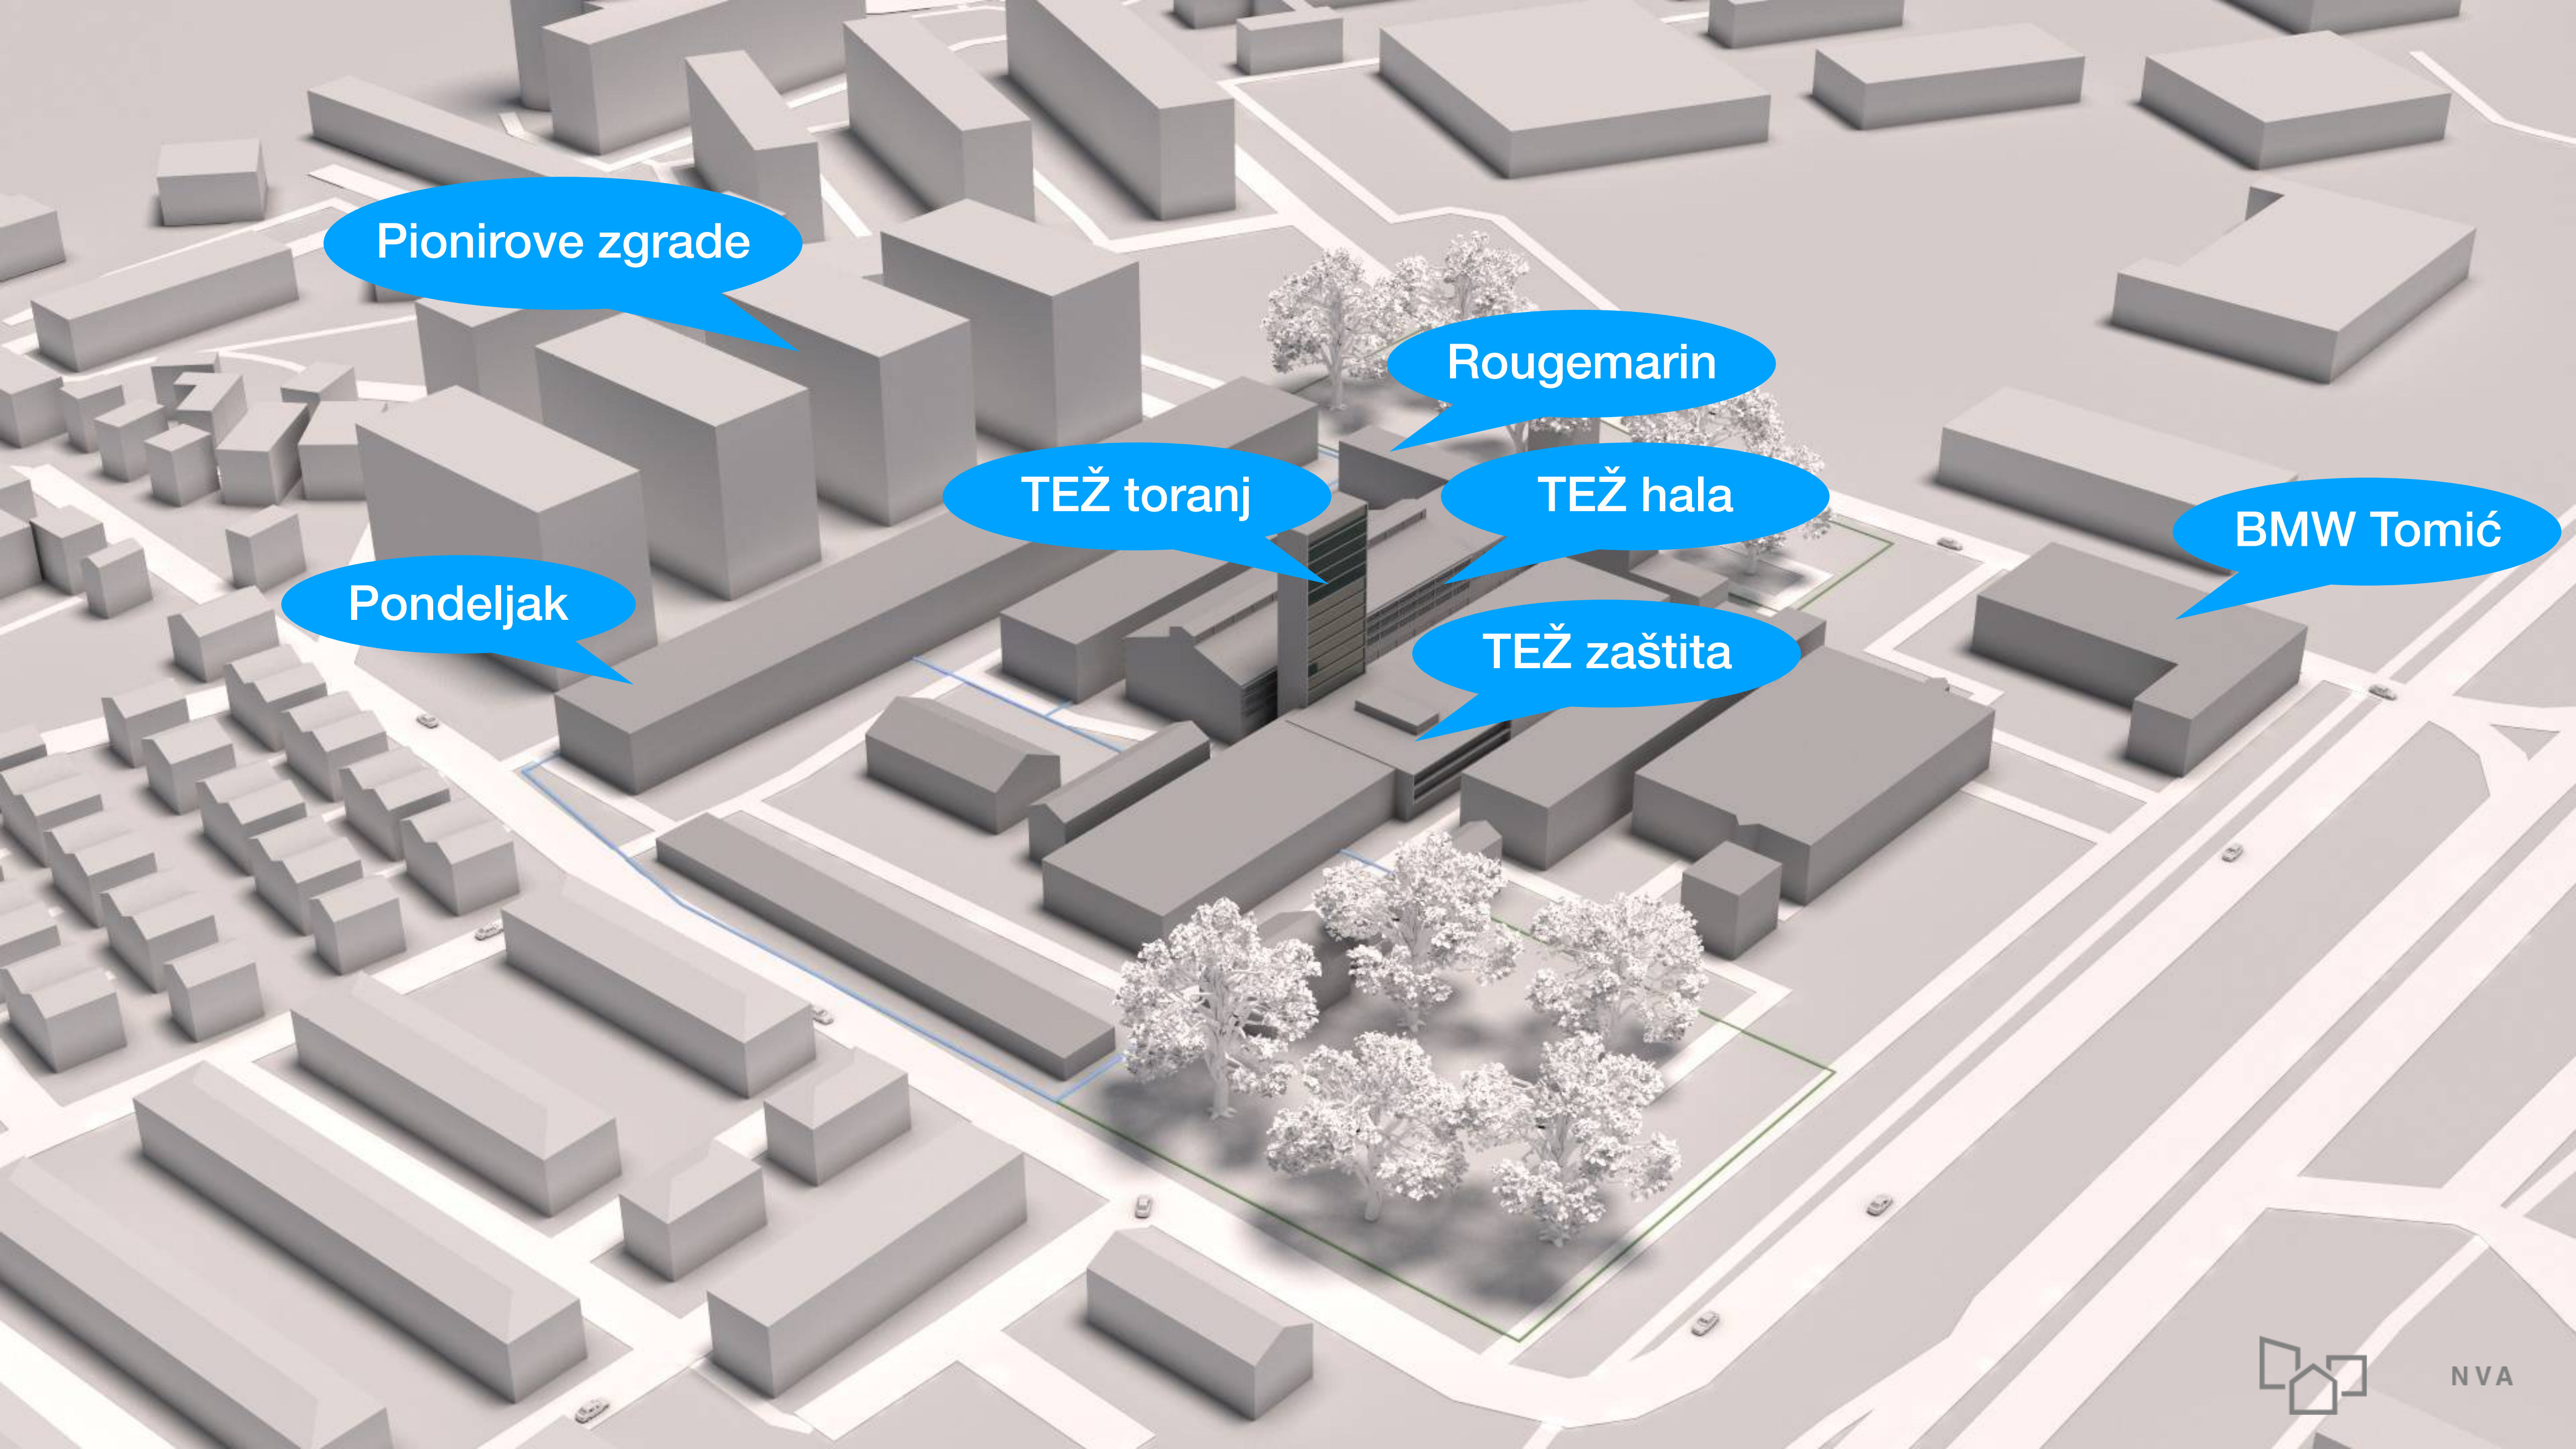

Pionirove zgrade

Rougemarin

TEŽ toranj

TEŽ hala

BMW Tomić

Pondeljak


TEŽ zaštita




P = 14700 m²



P = 14700 m²
Kis = 3.0
Kig = 0.5
GBP = 44100 m²
Visina 5 do 9

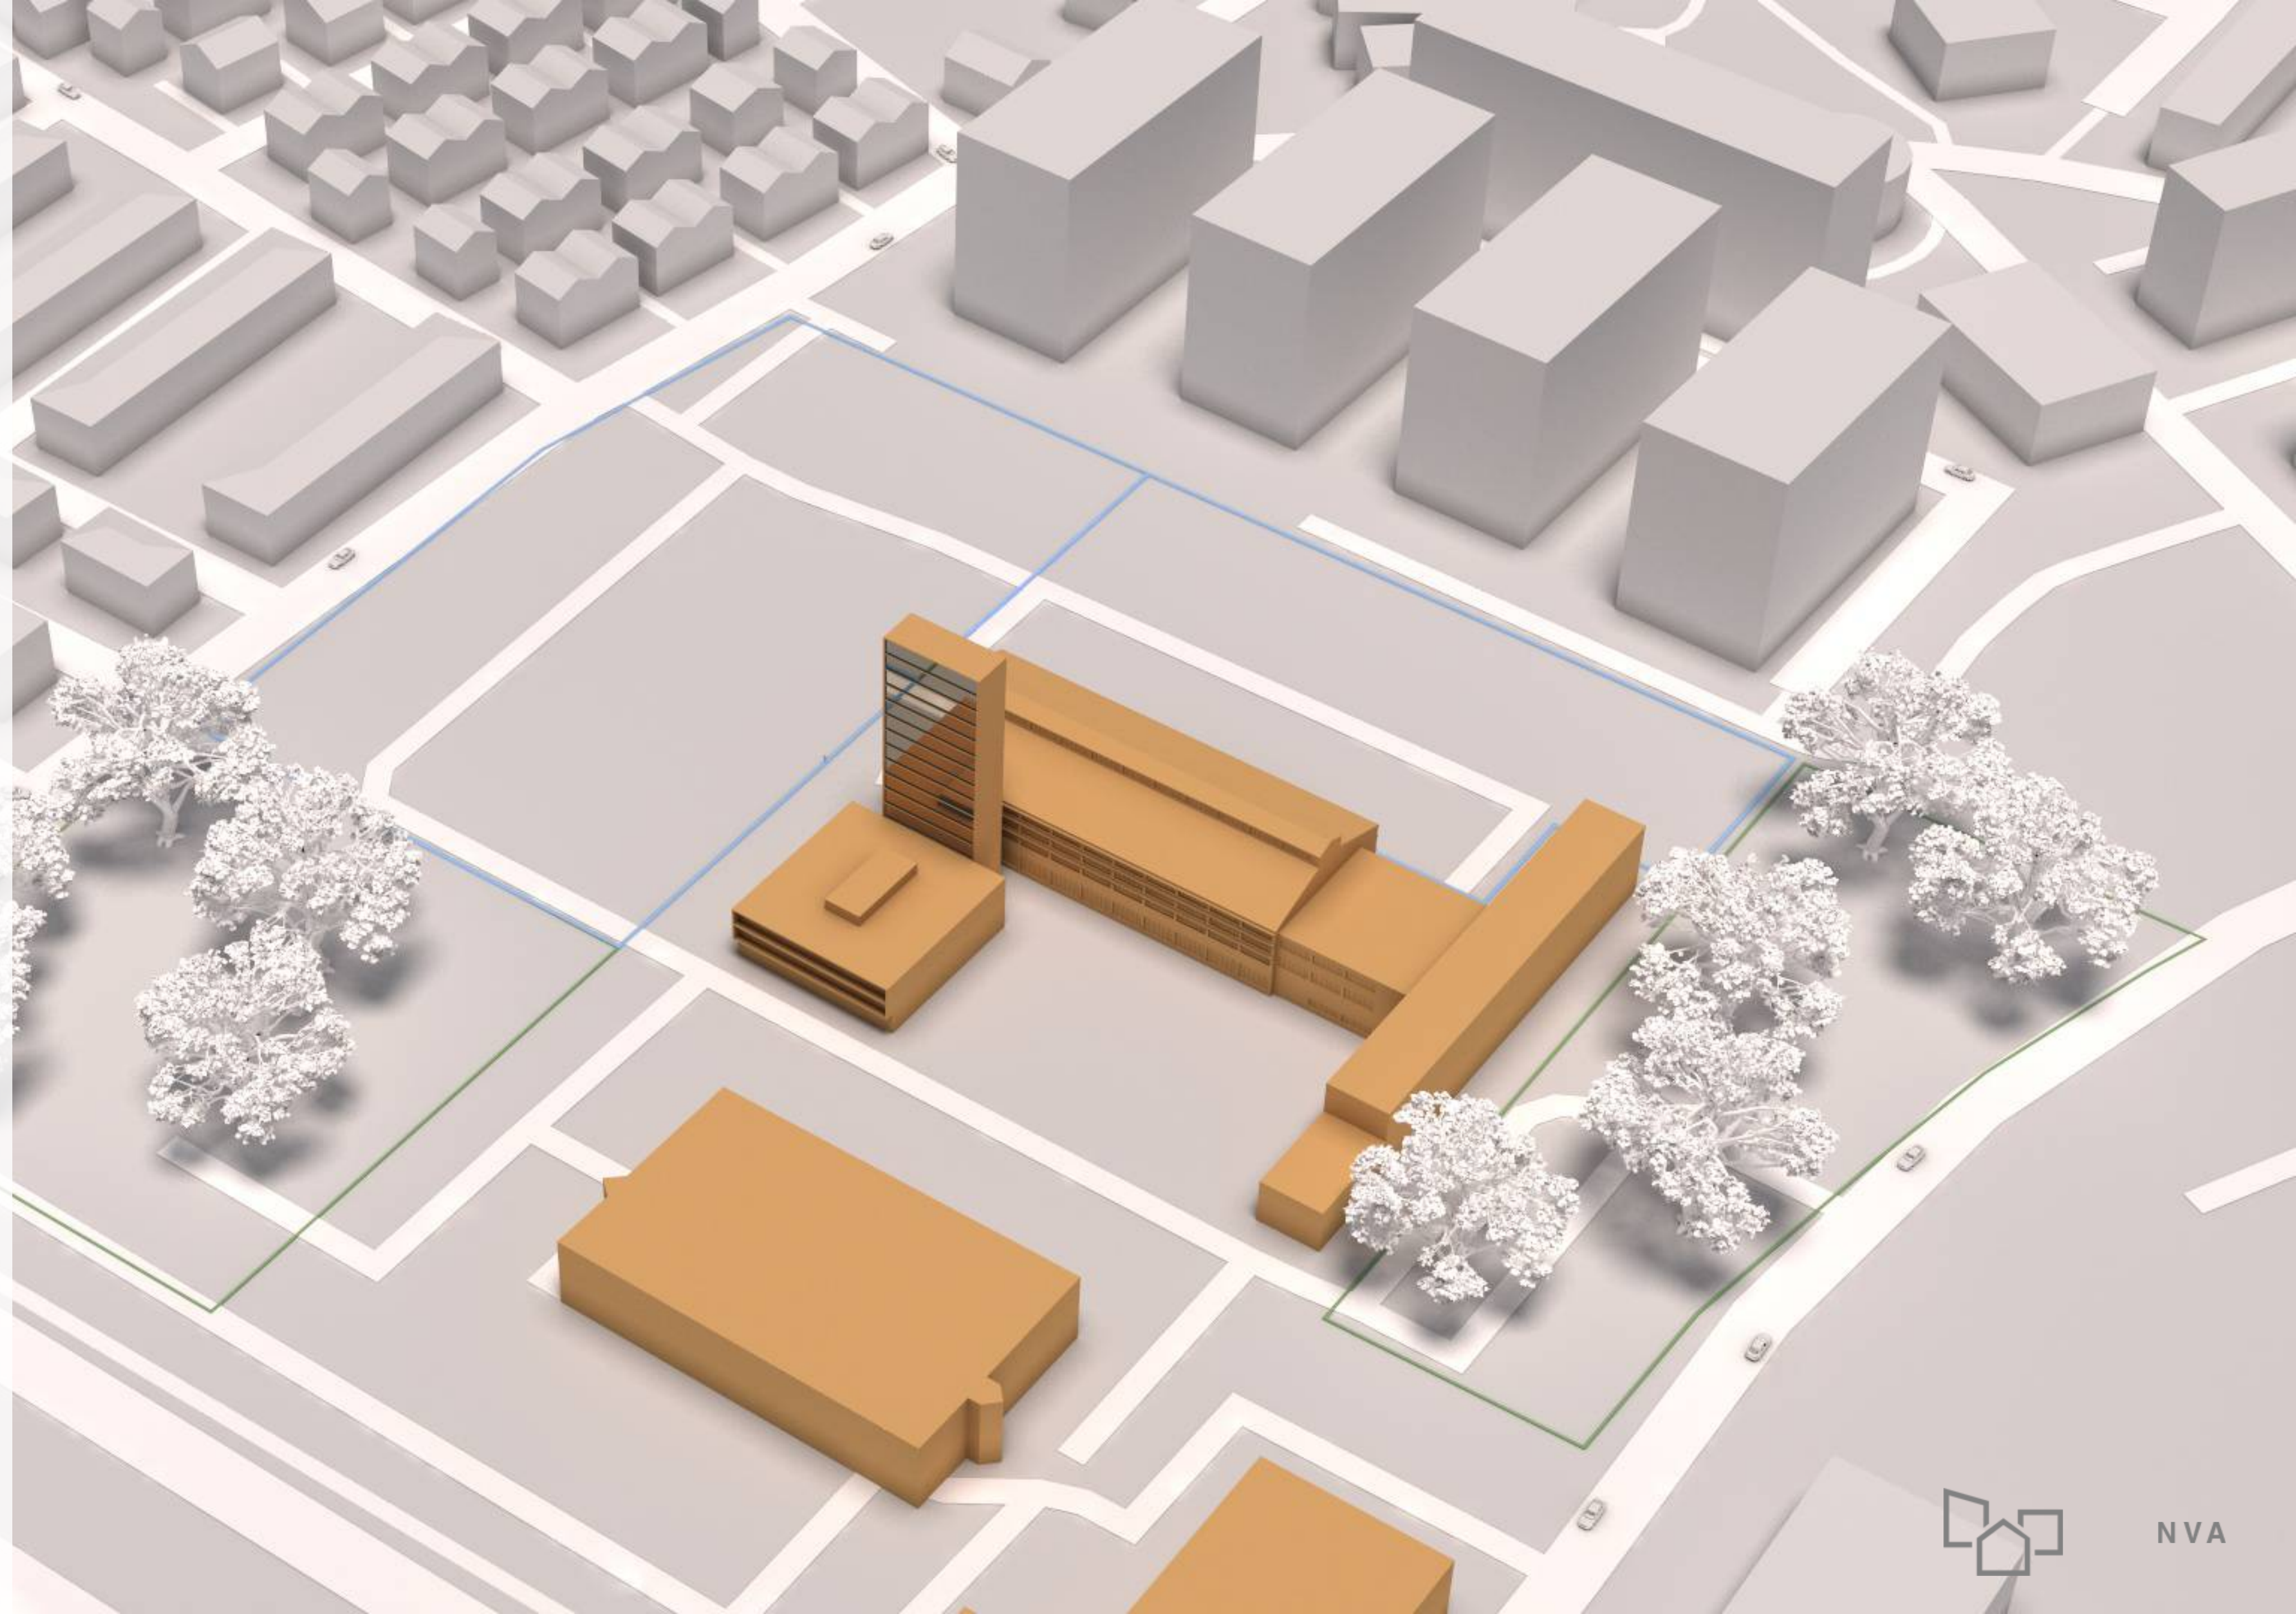


Linearne varijante

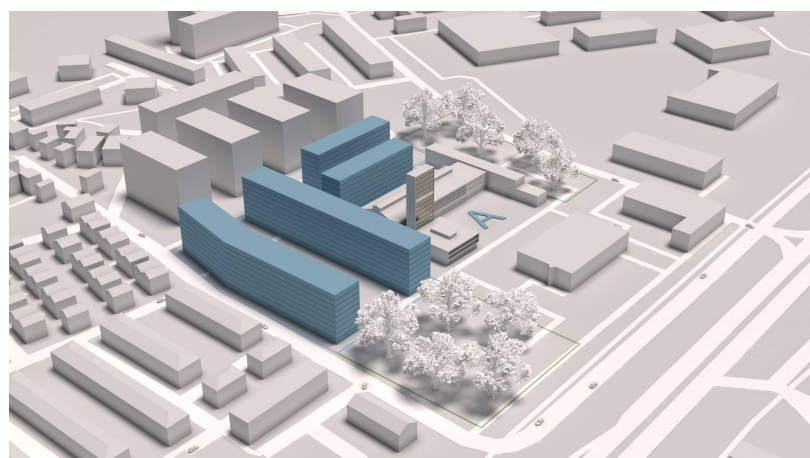


GBP 44100* m²
Kis 3.0
Kig 0.37
Visina P+8



GBP 40300 m²
Kis 2.74
Kig 0.31
Visina P+8

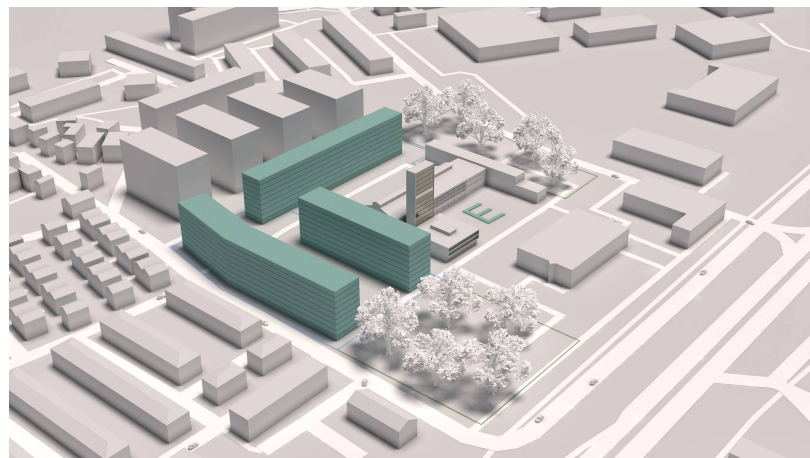

GBP 42300 m²
Kis 2.59
Kig 0.32
Visina P+8

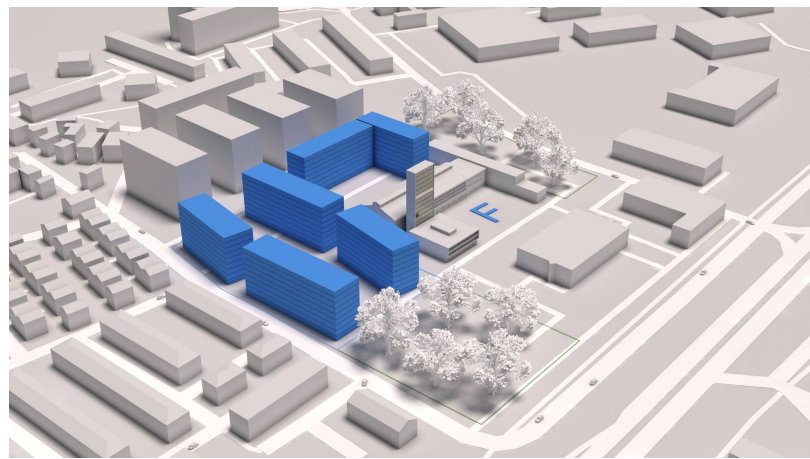

GBP 42700 m²
Kis 2.90
Kig 0.33
Visina P+8

Usitnjene varijante



GBP 42000 m²
Kis 2.86
Kig 0.32
Visina P+8



GBP 37800 m²
Kis 2.57
Kig 0.37
Visina P+4, P+8




GBP 44100* m²
Kis 3.0
Kig 0.34
Visina P+8




GBP 40700 m²
Kis 2.77
Kig 0.31
Visina P+8





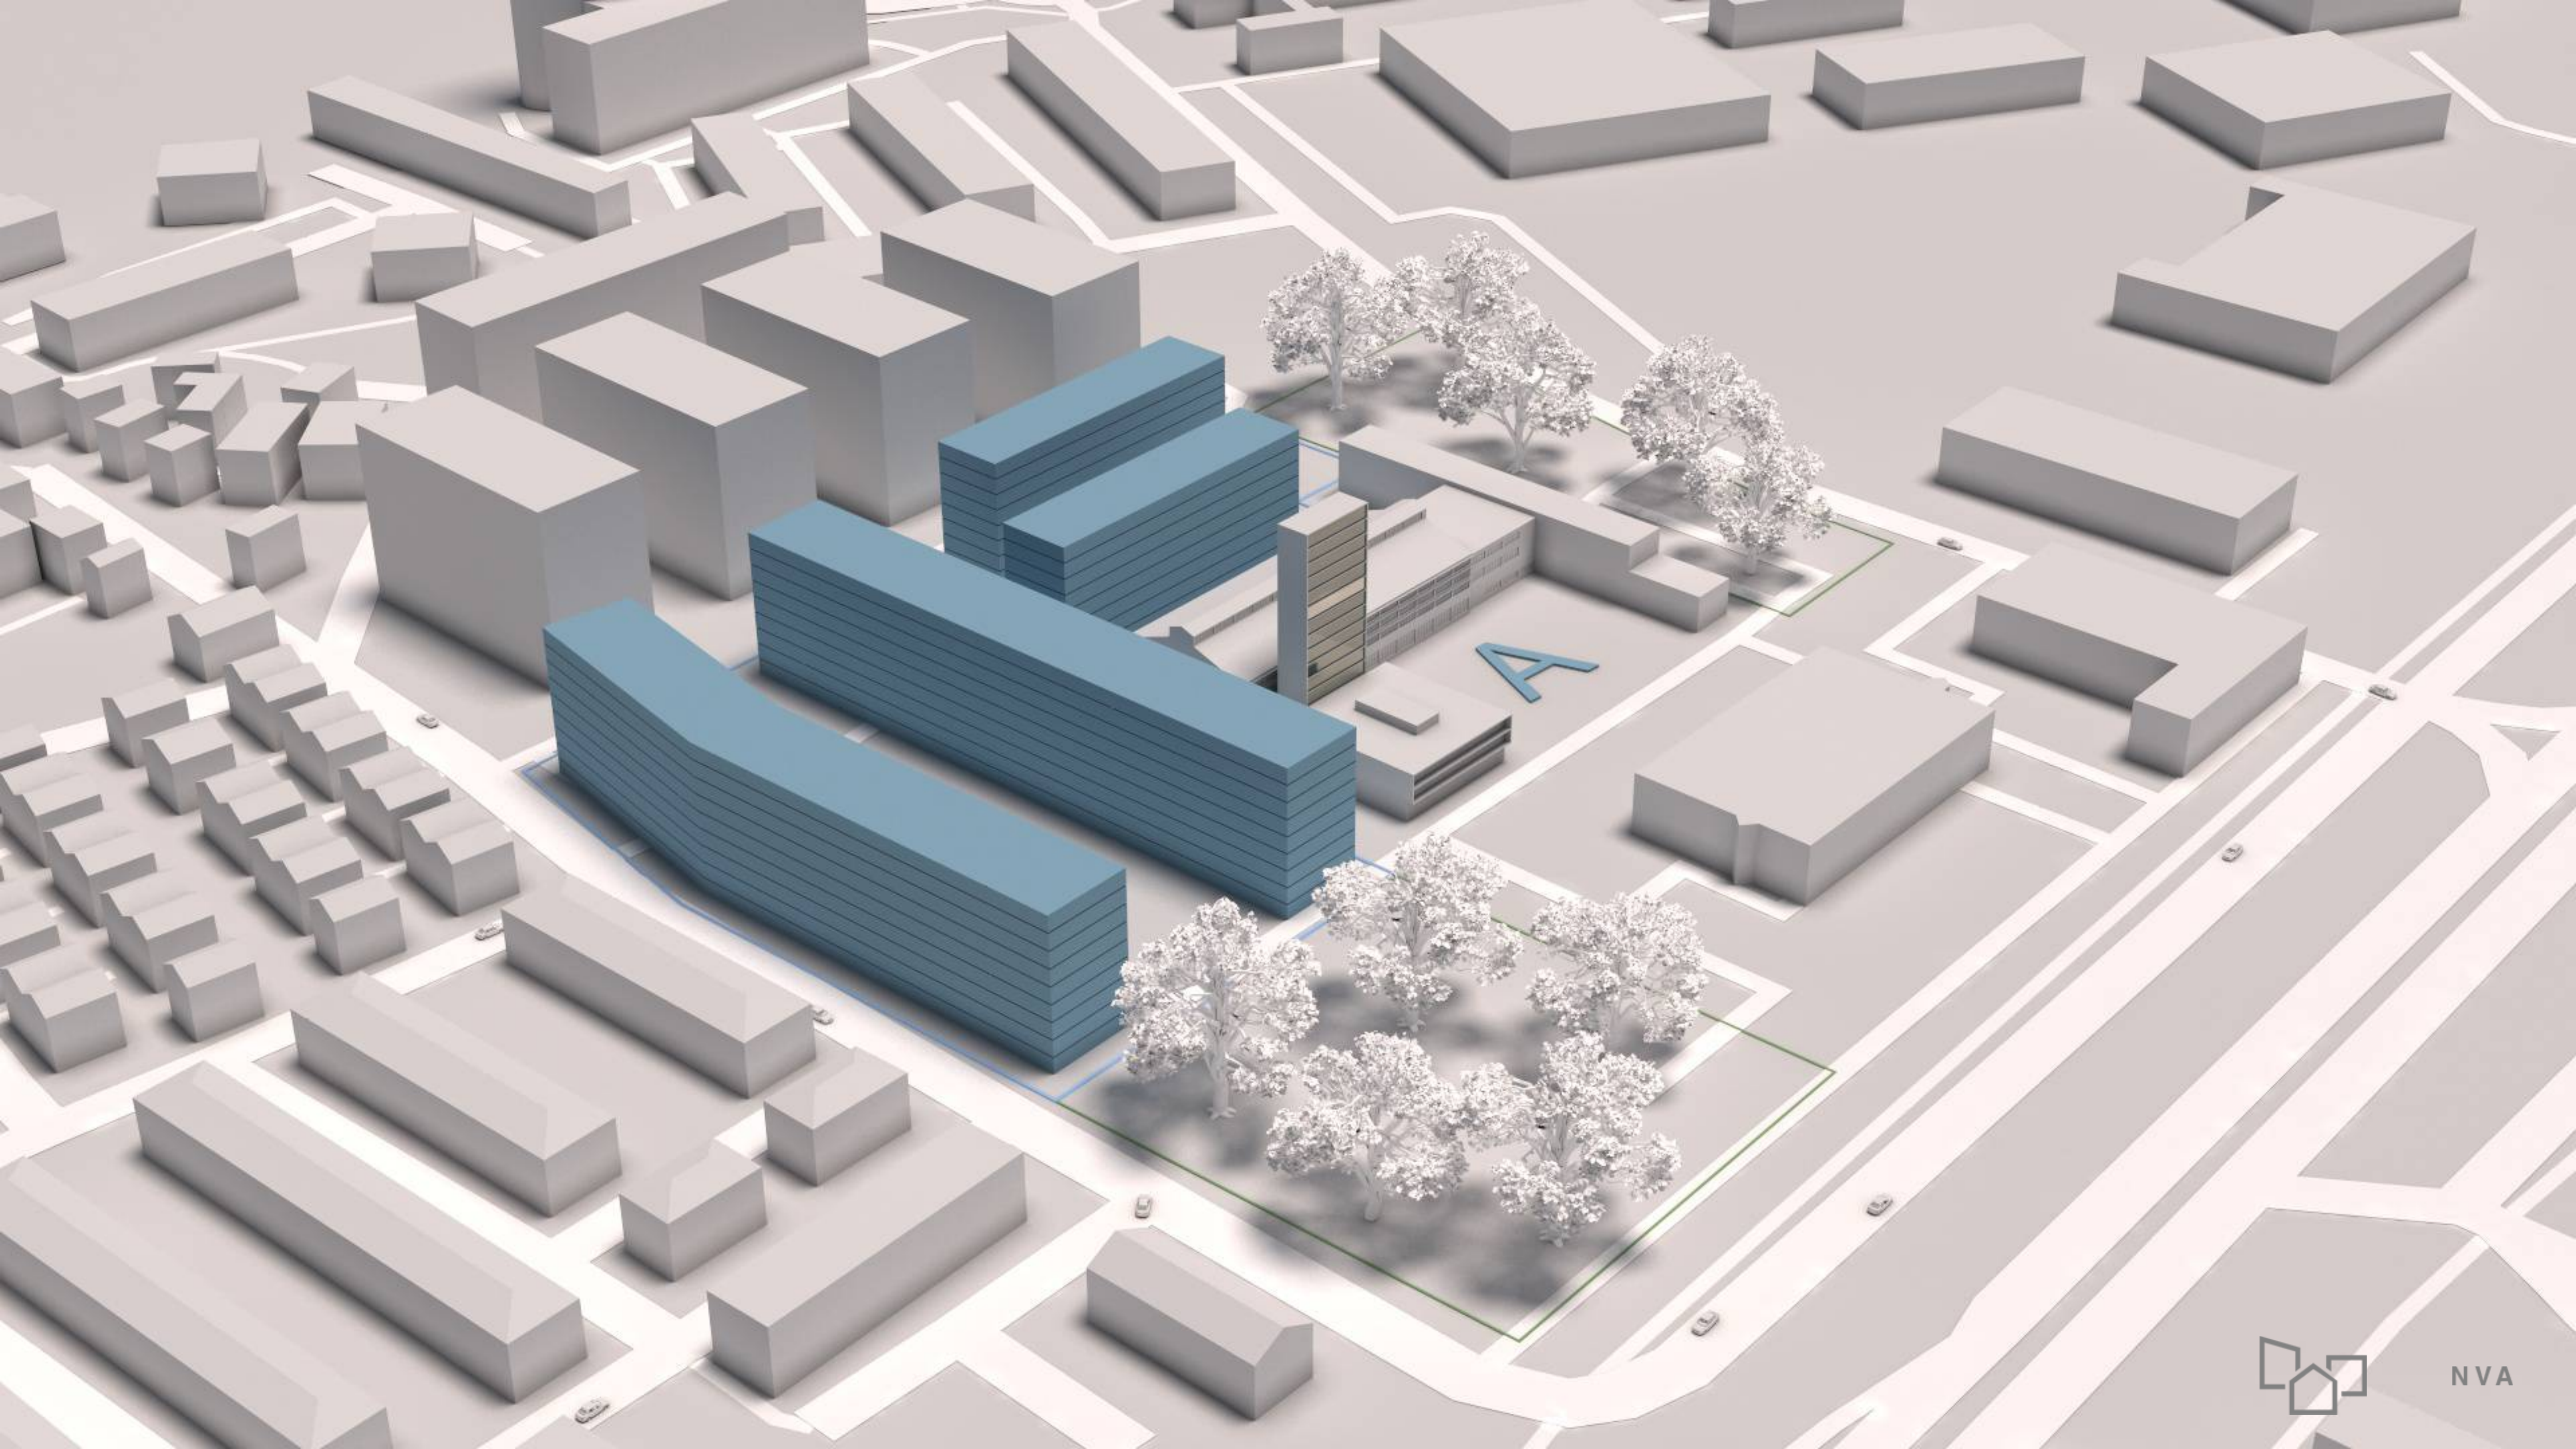

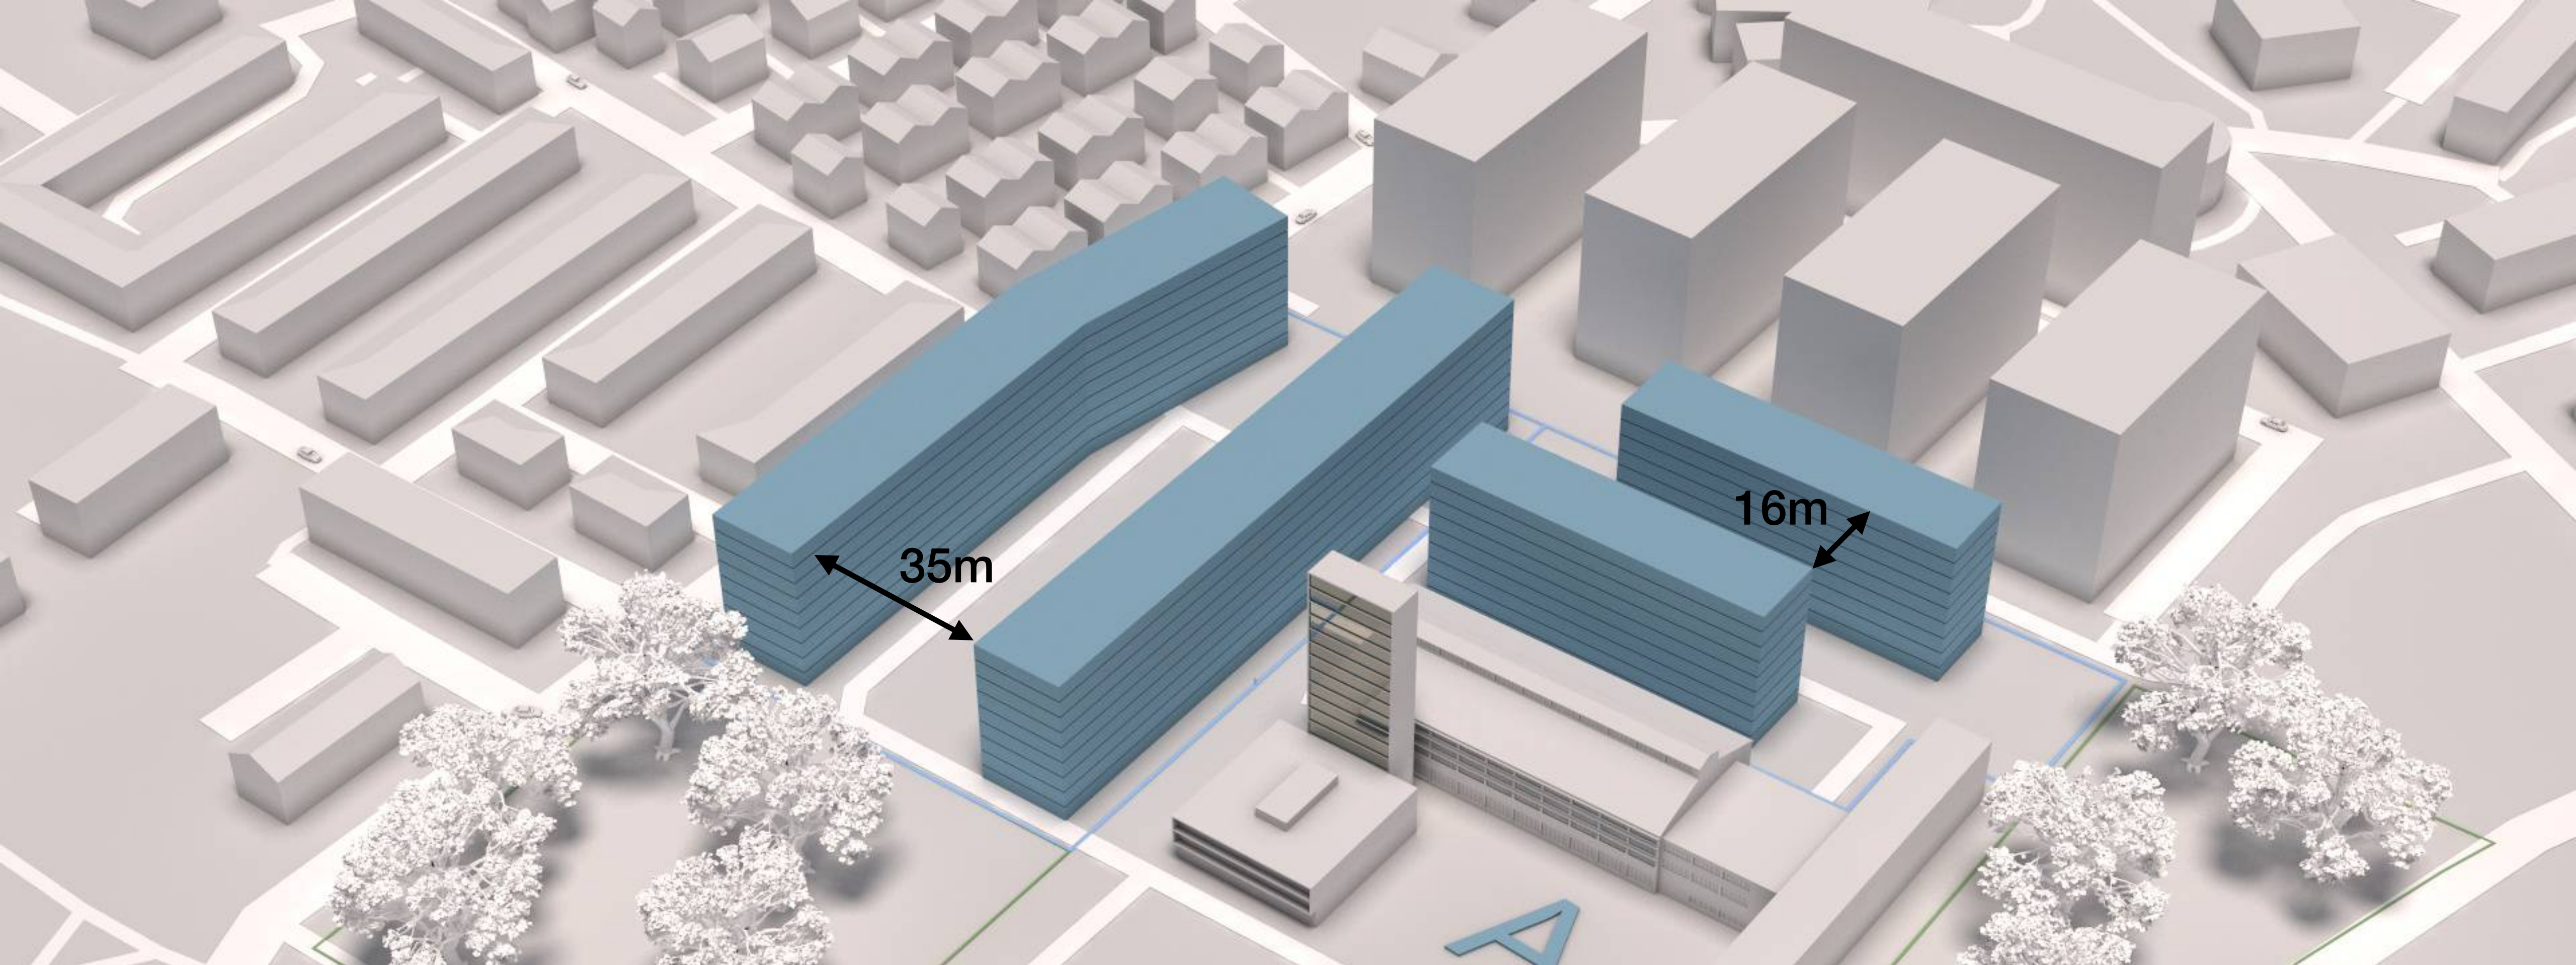

A

GBP = 44100 m²


Kis = 3.0


Kig = 0.37

Visina P+8





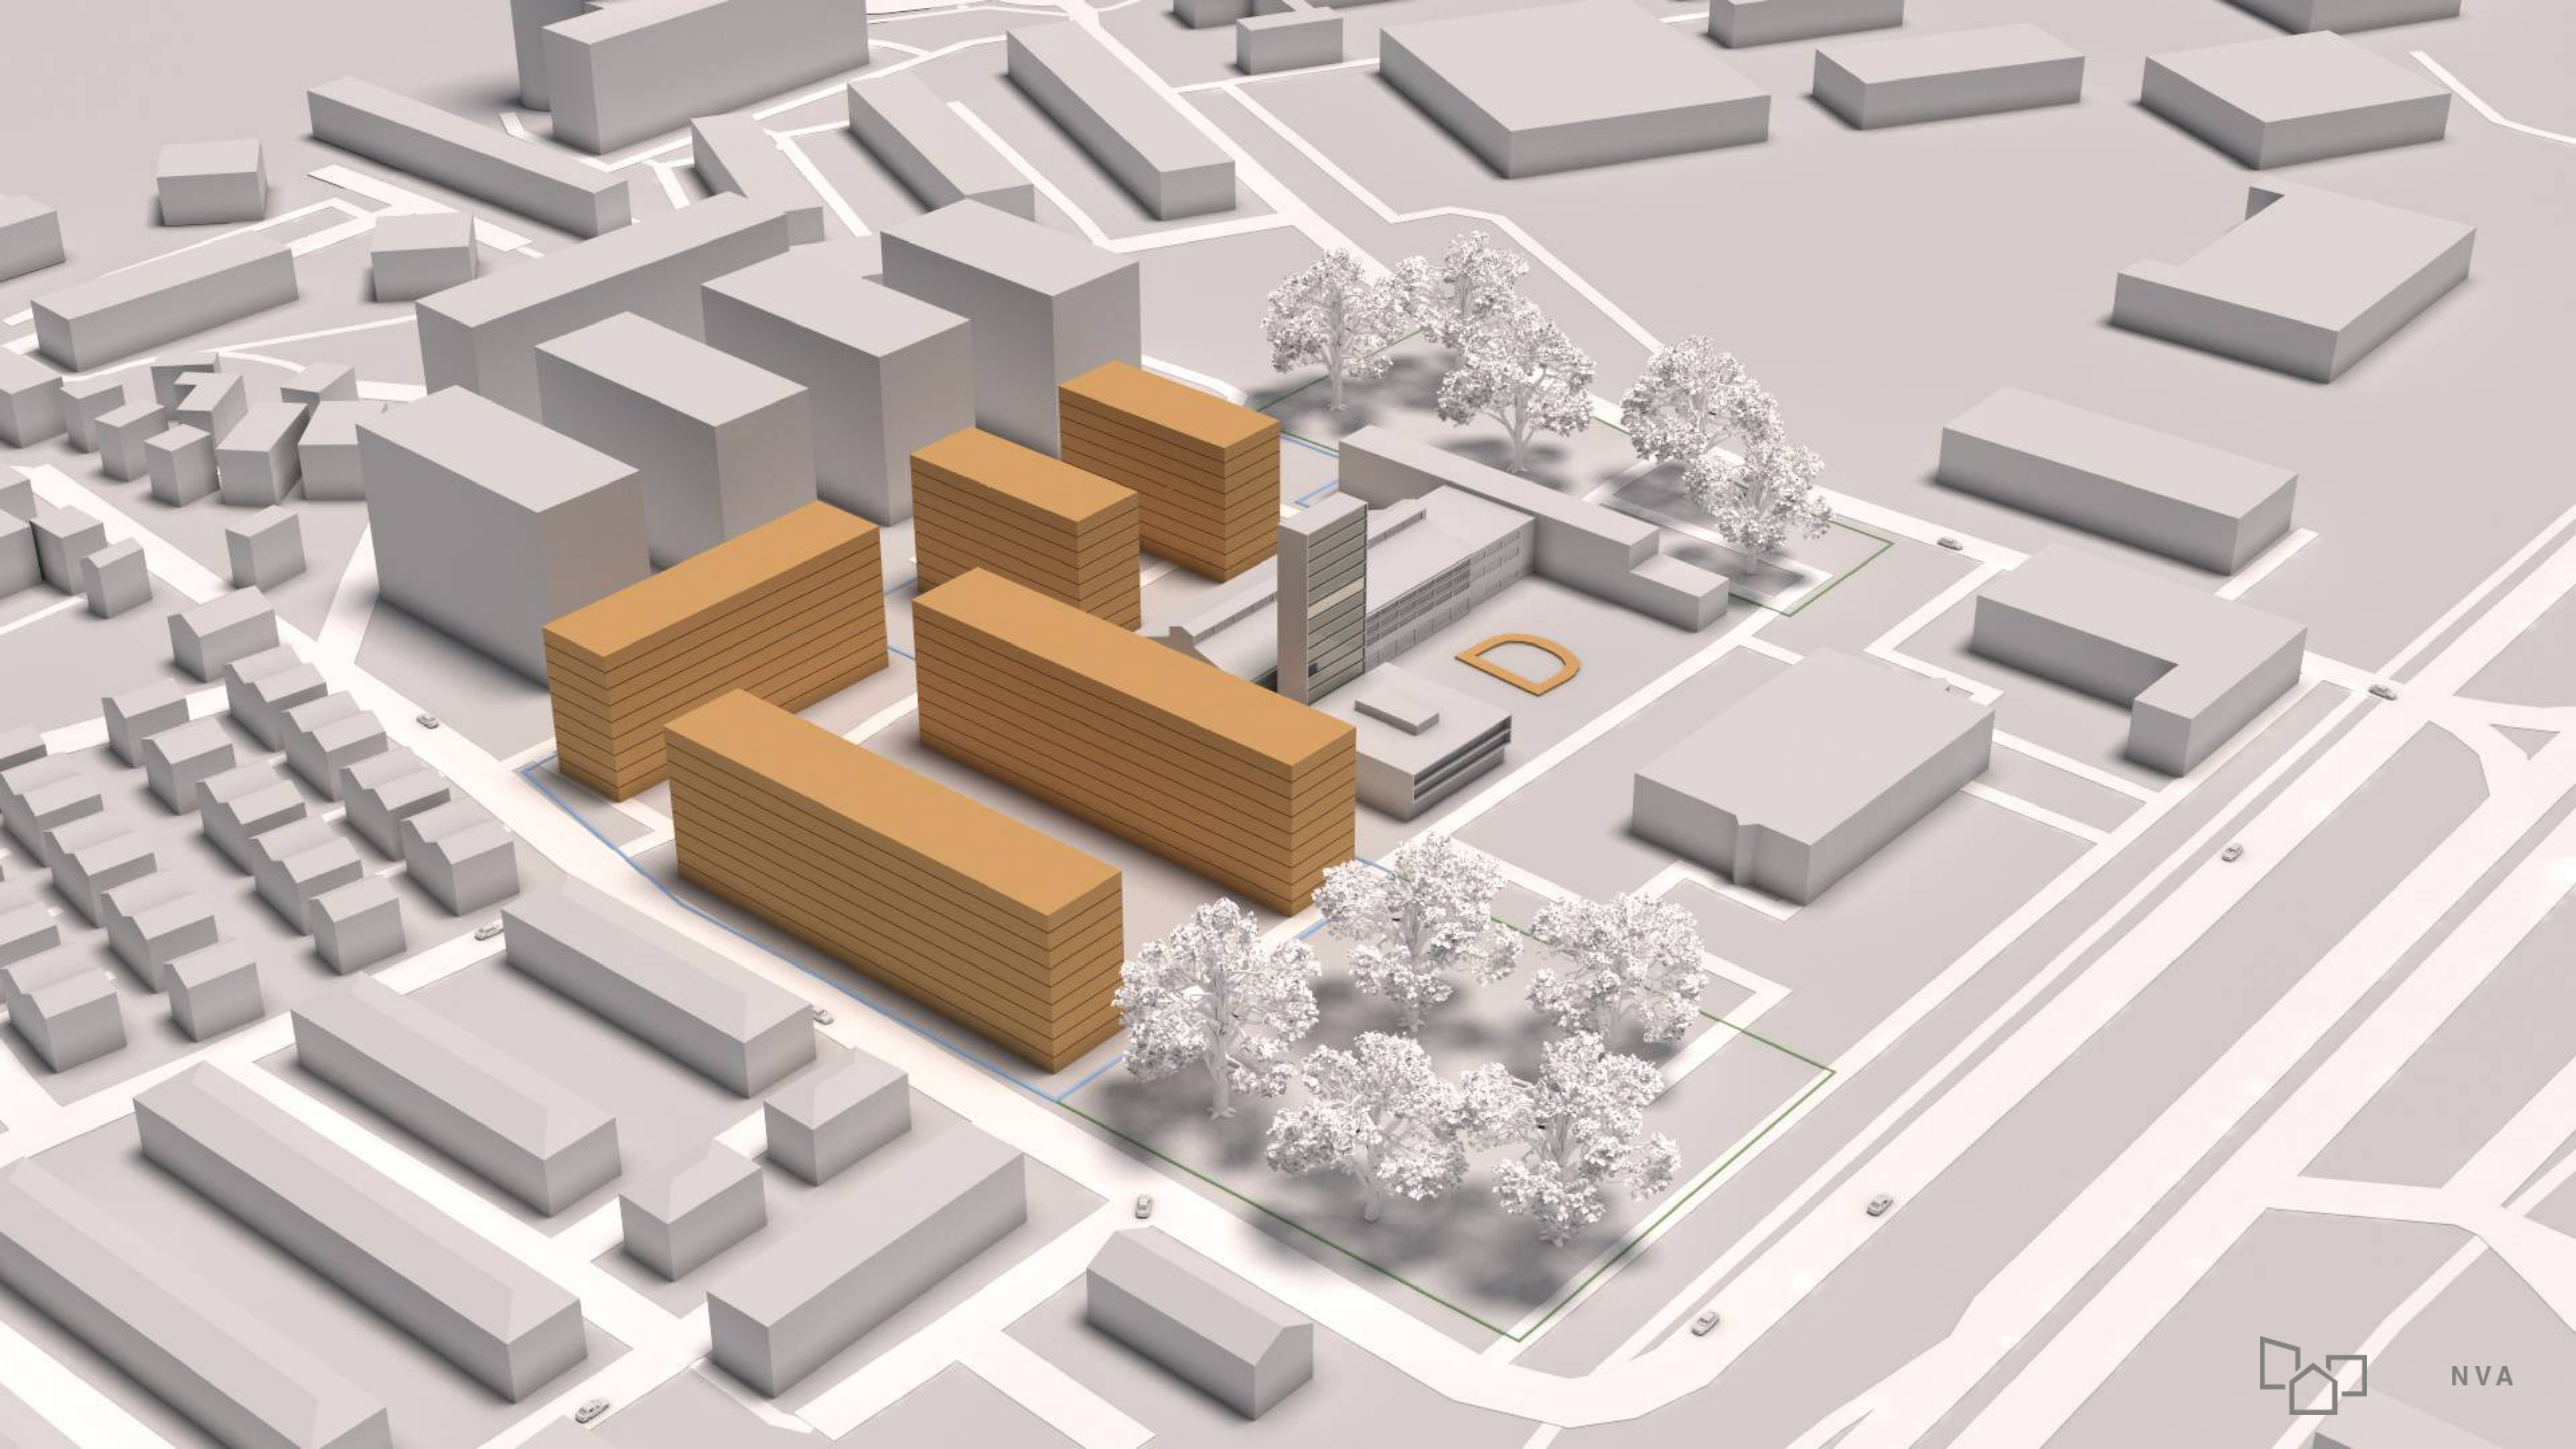

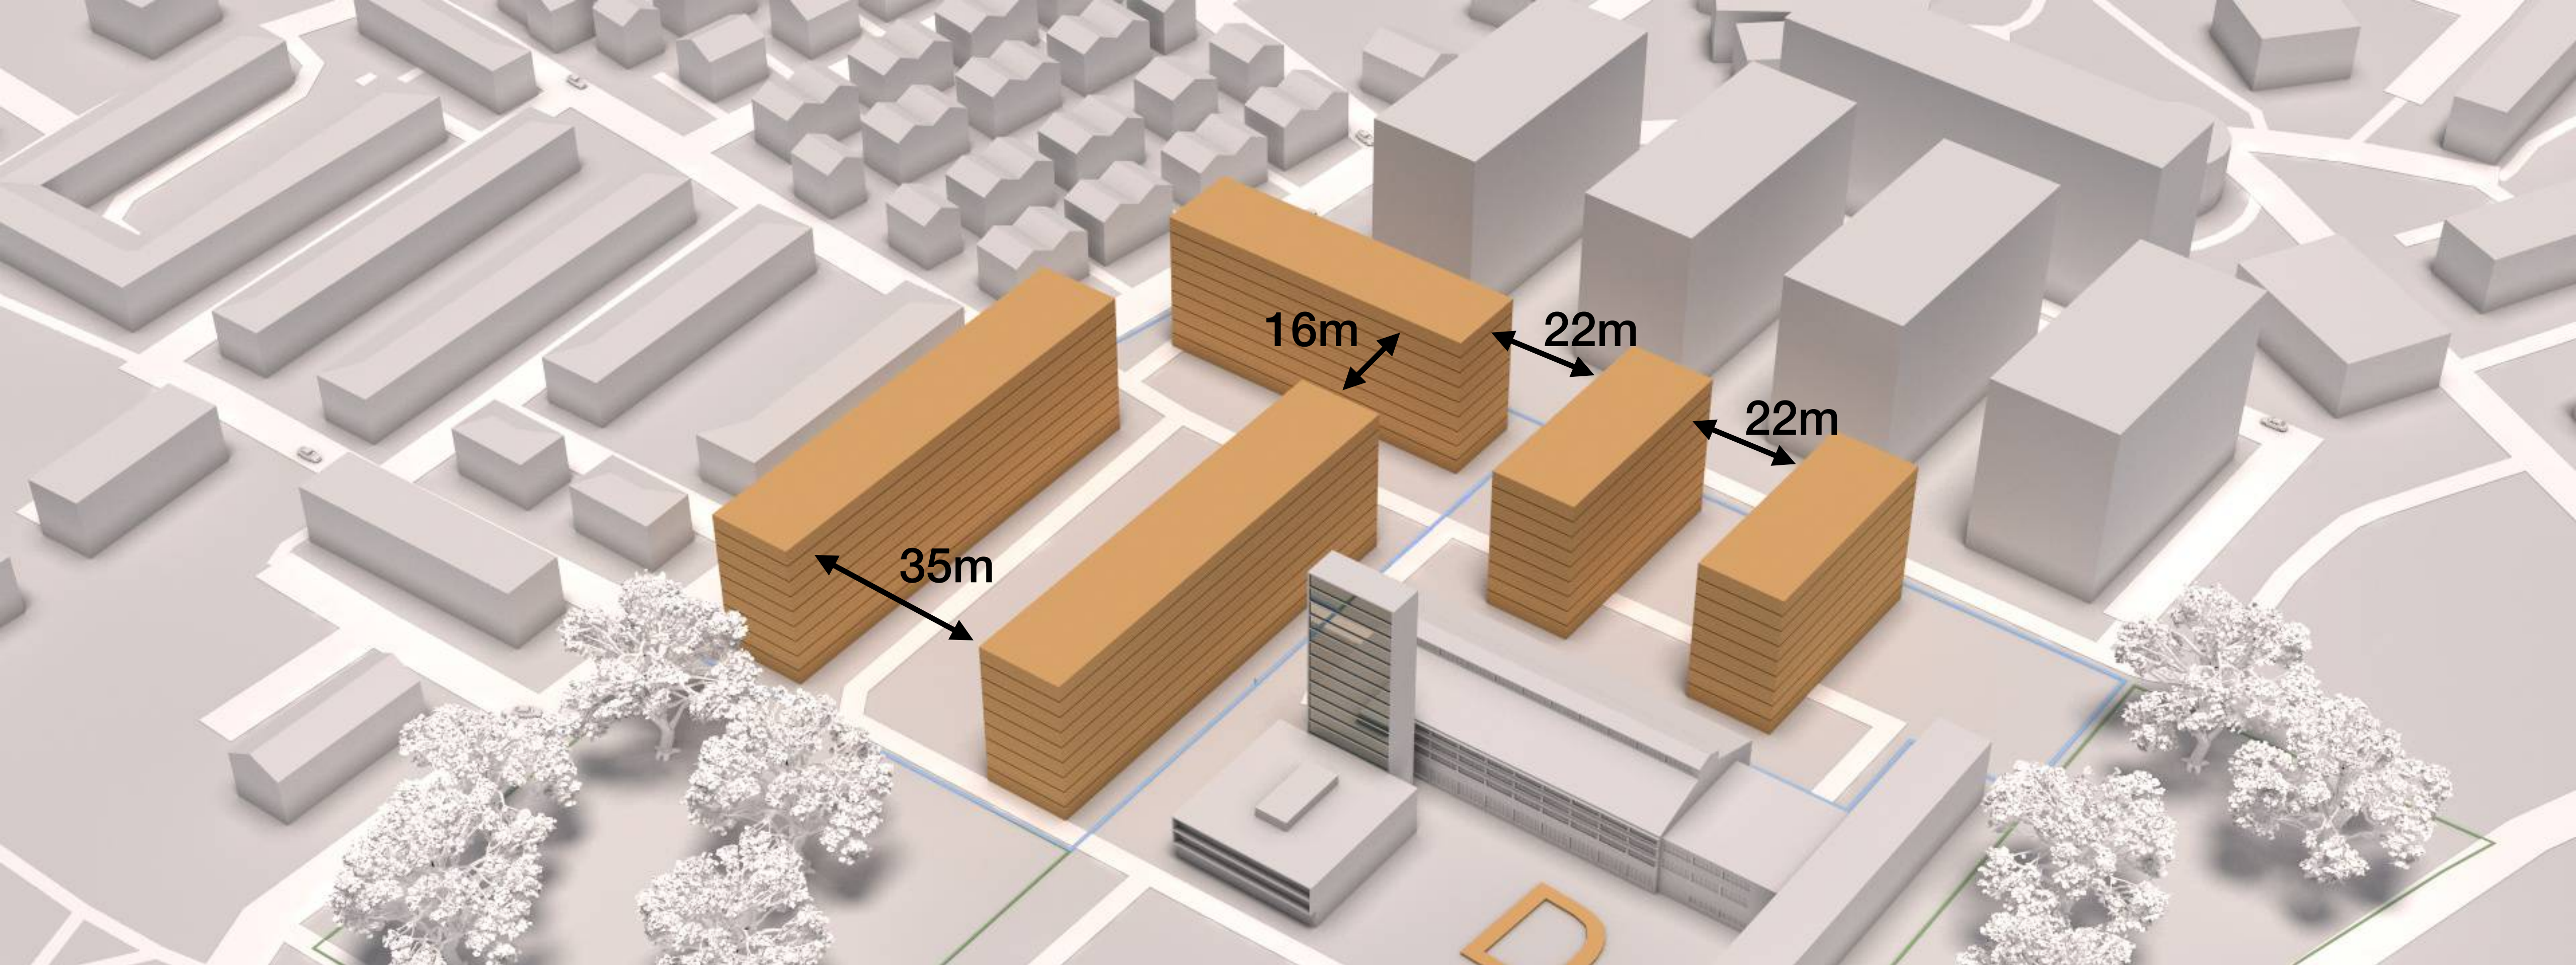


D

GBP = 40300 m²

Kis = 2.74

Kig = 0.31

Visina P+8

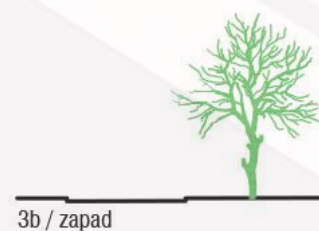





E



NVA

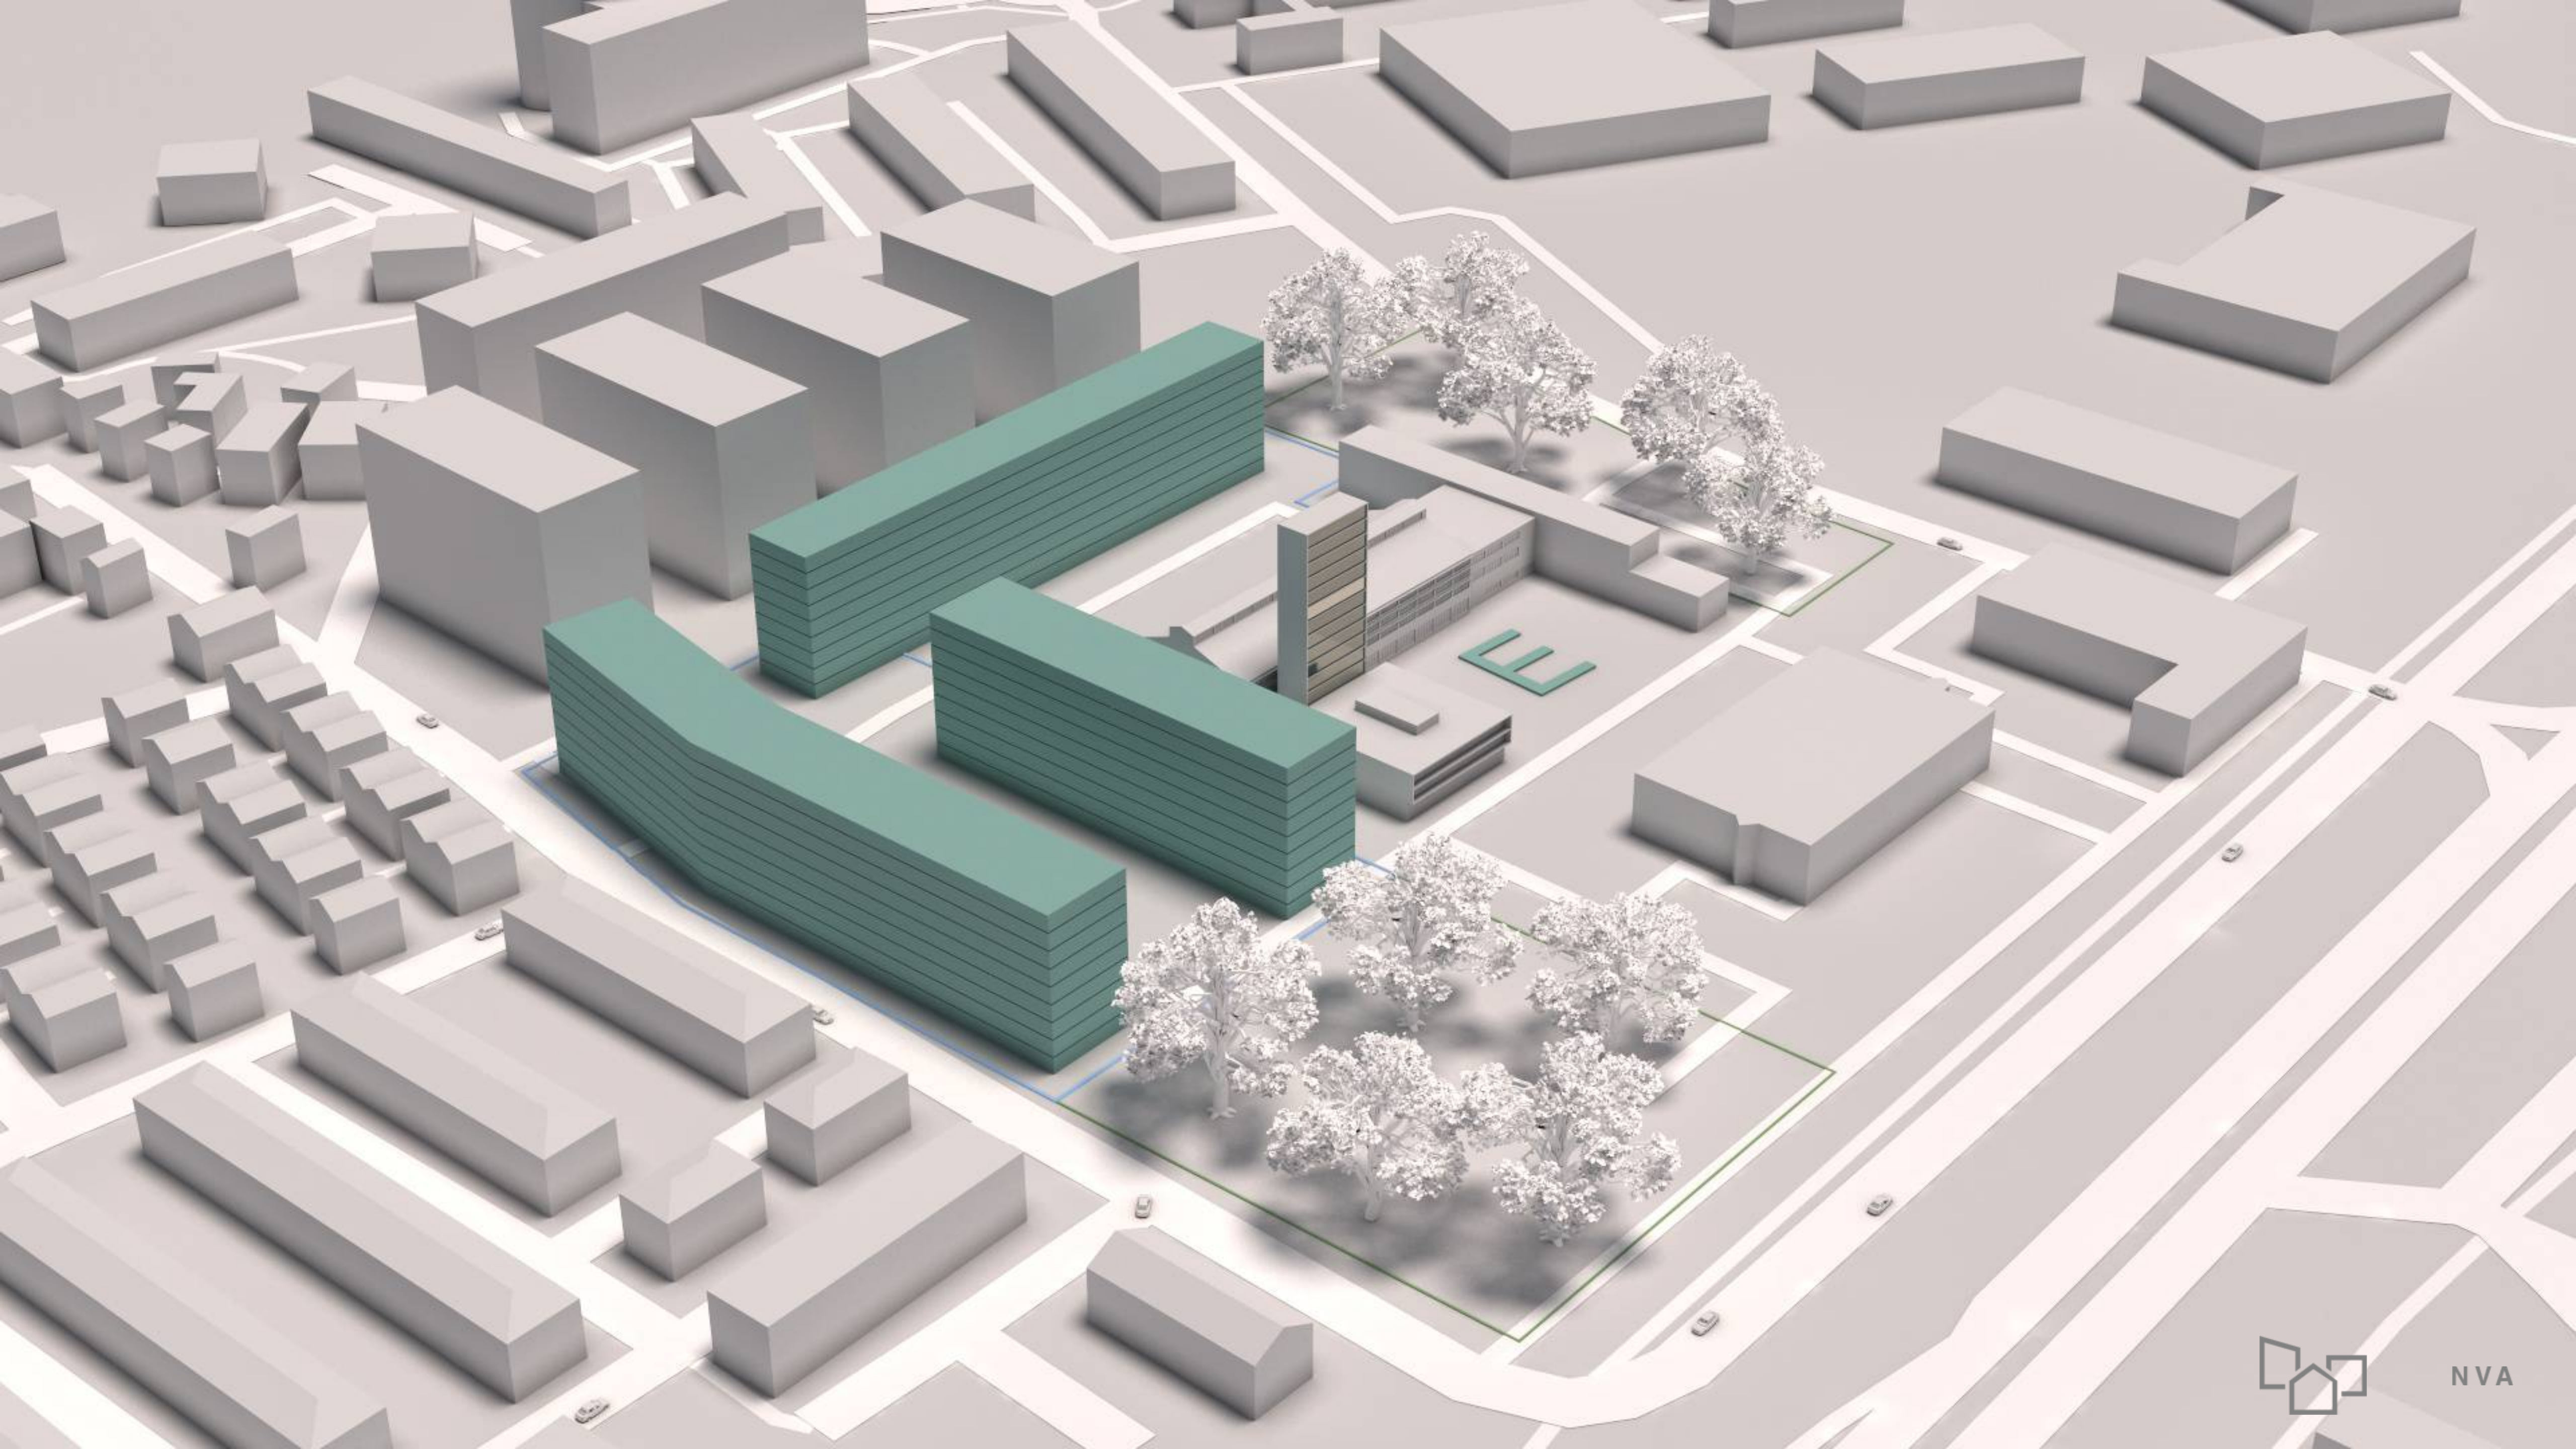

NVA

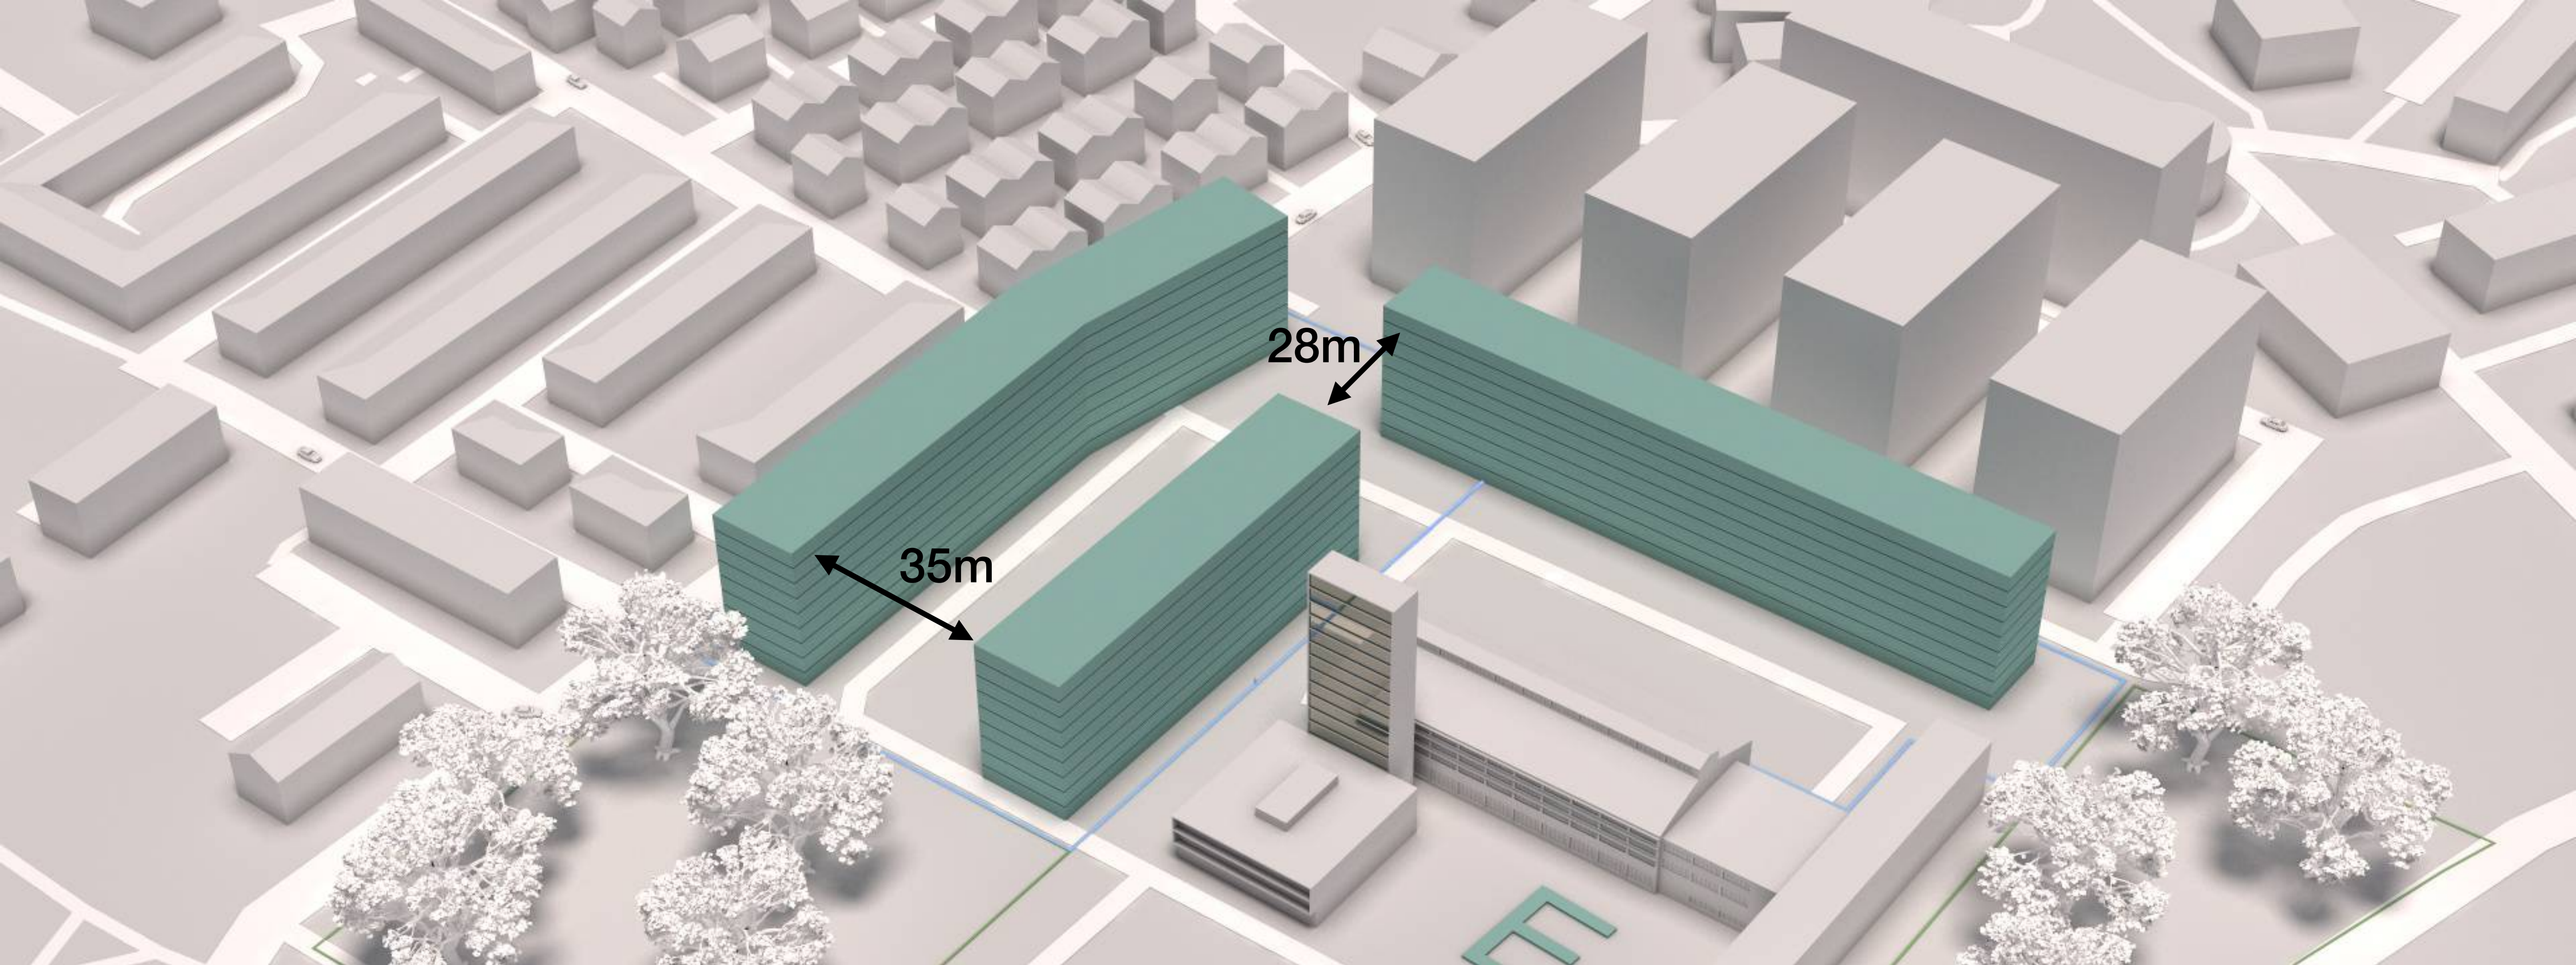



E

GBP = 42300 m²
Kis = 2.88
Kig = 0.32
Visina P+8





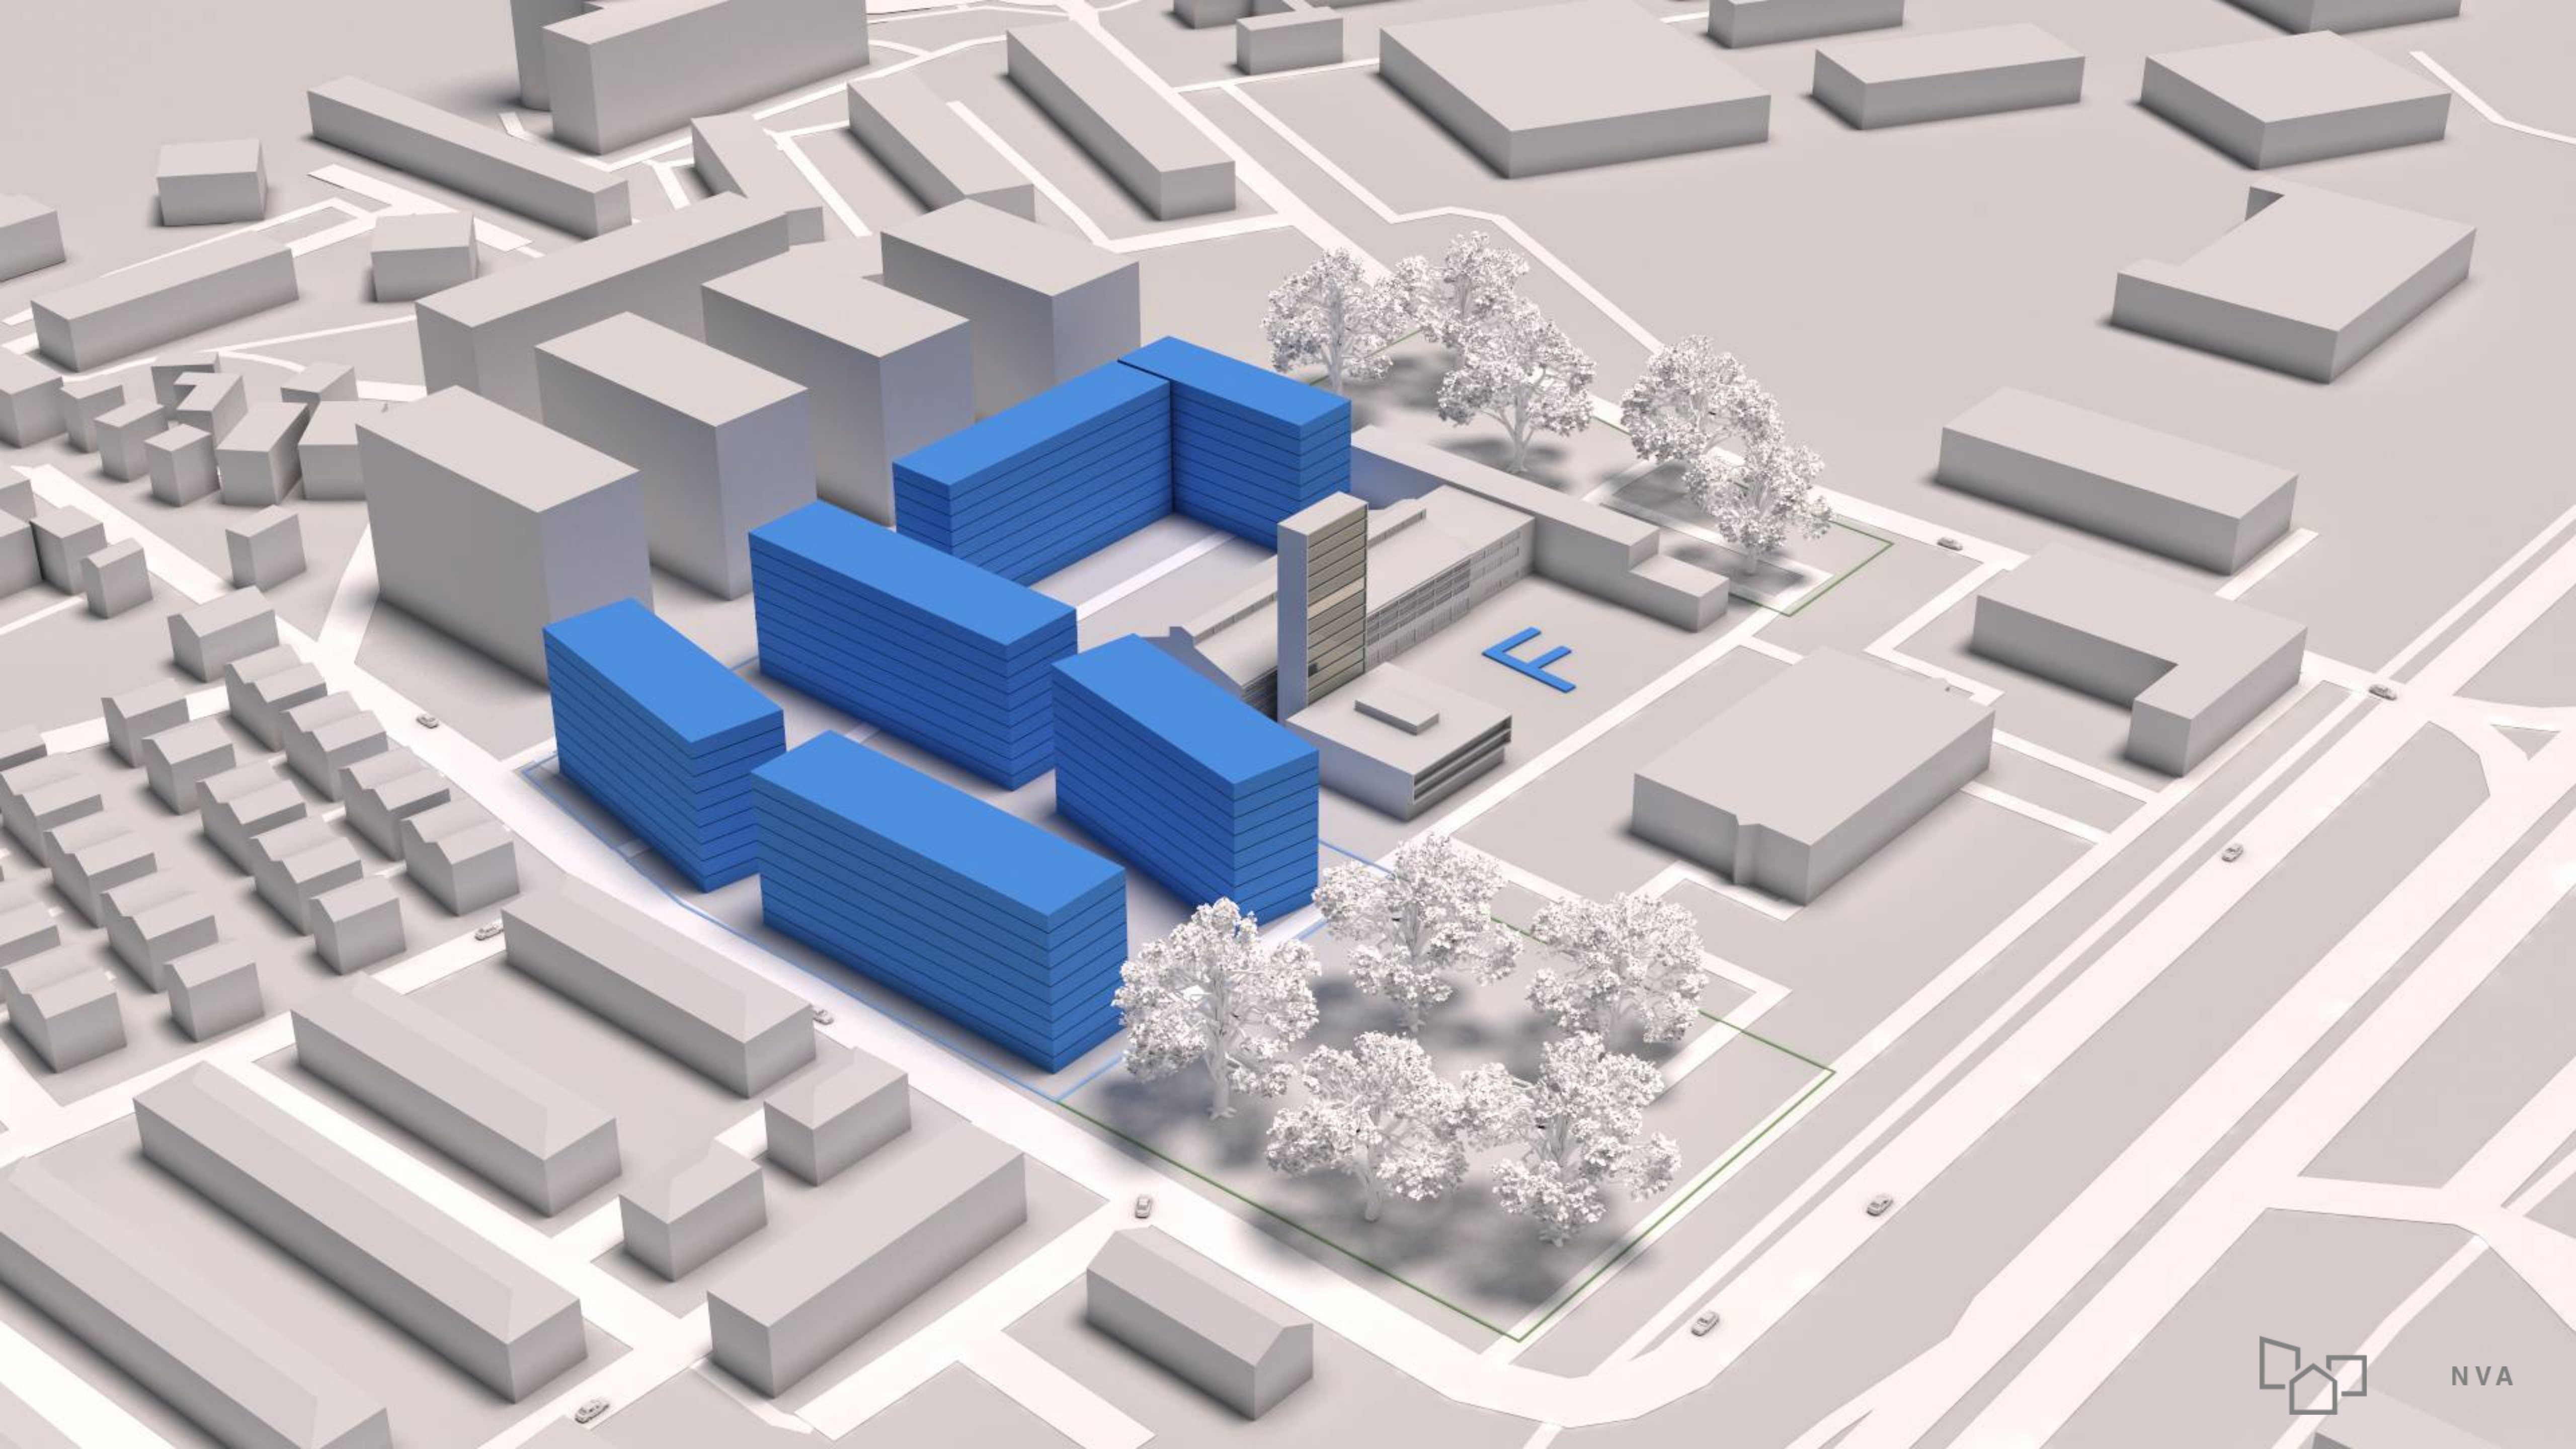

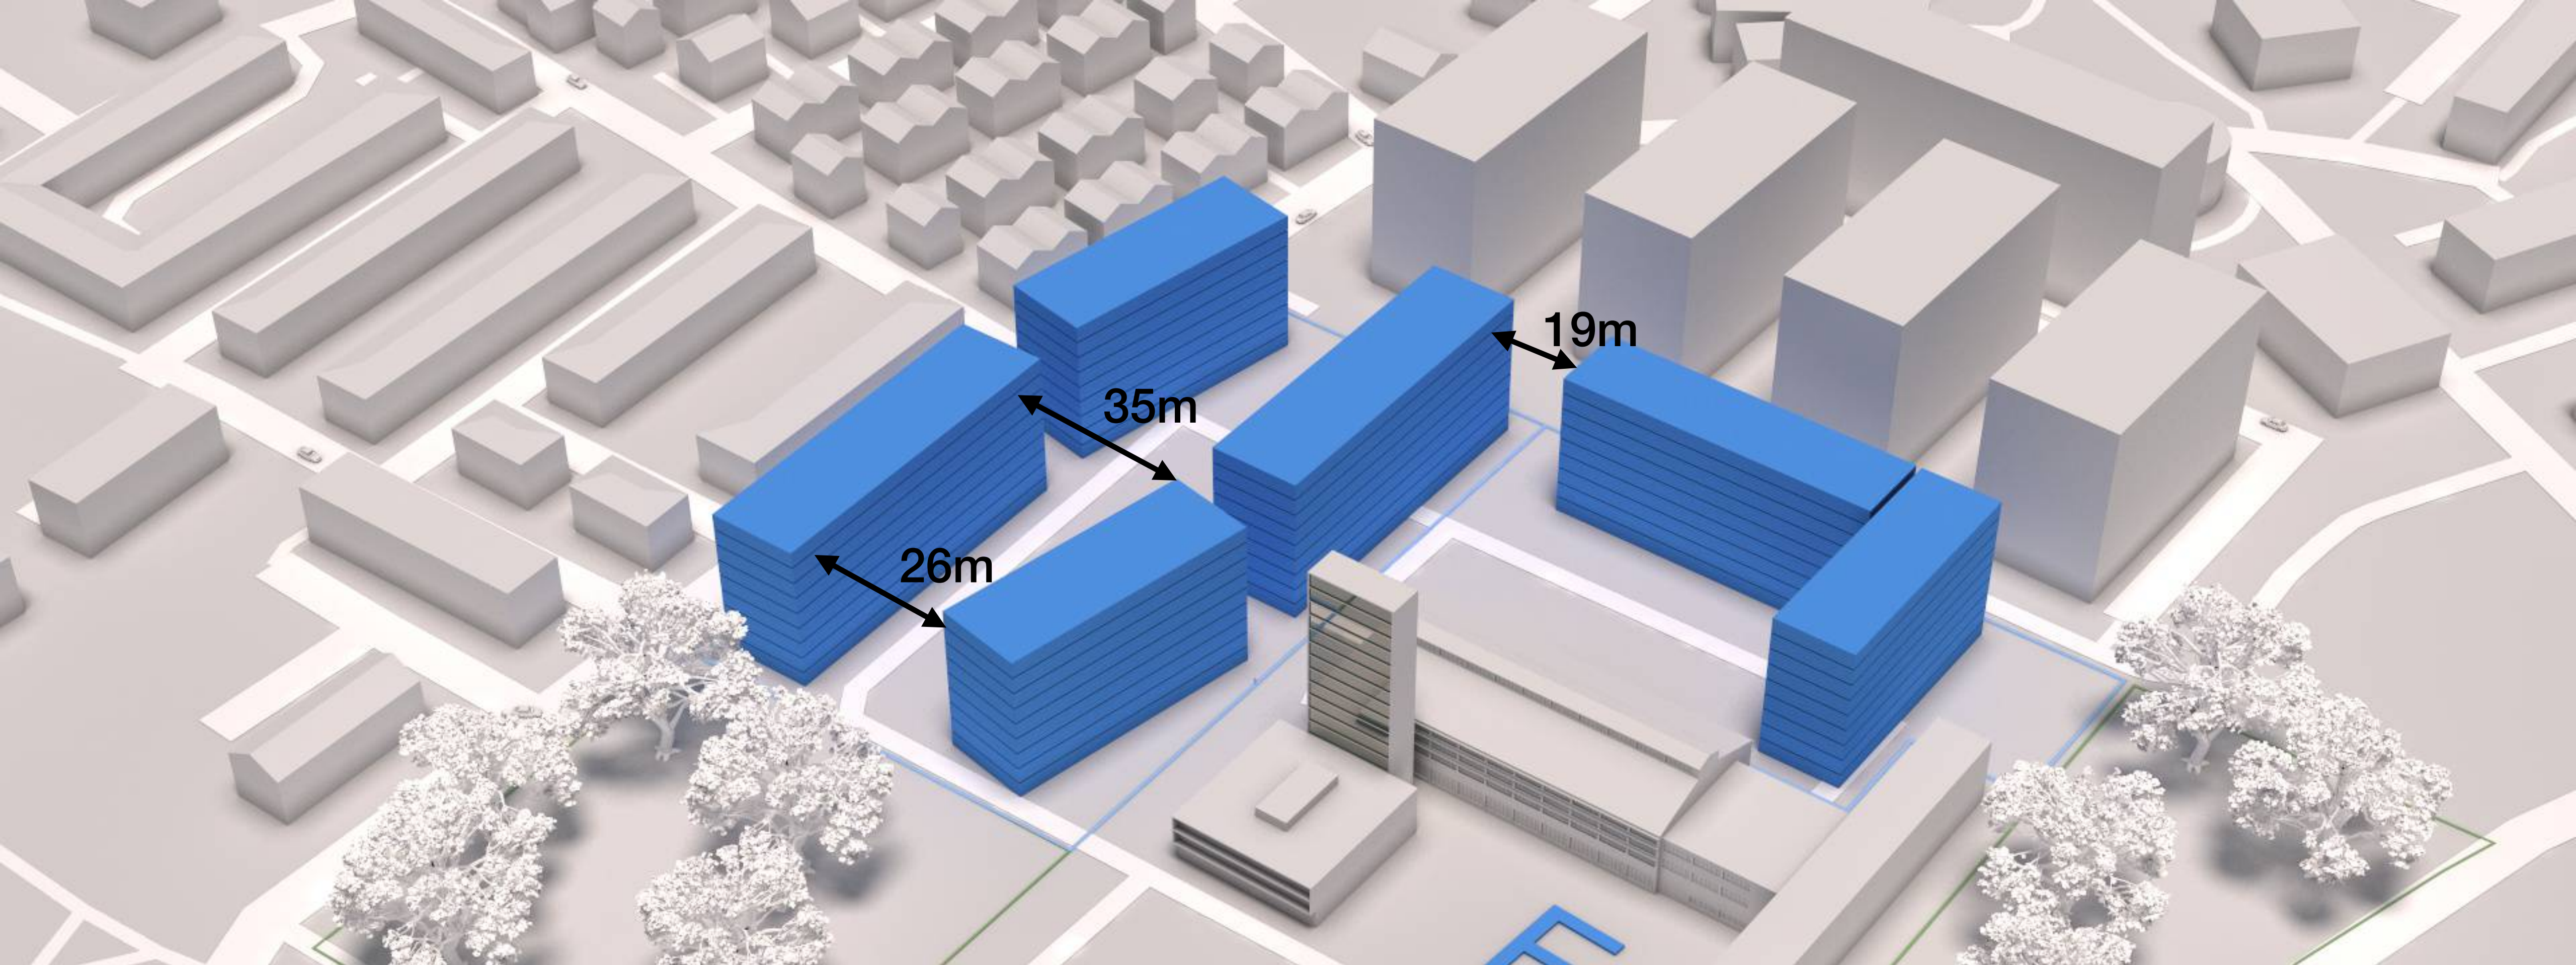

F

GBP = 42700 m²

Kis = 2.90

Kig = 0.33

Visina P+8



Linearne varijante



GBP 44100* m²
Kis 3.0
Kig 0.37
Visina P+8



GBP 40300 m²
Kis 2.74
Kig 0.31
Visina P+8




GBP 42300 m²
Kis 2.59
Kig 0.32
Visina P+8



GBP 42700 m²
Kis 2.90
Kig 0.33
Visina P+8


Usitnjene varijante

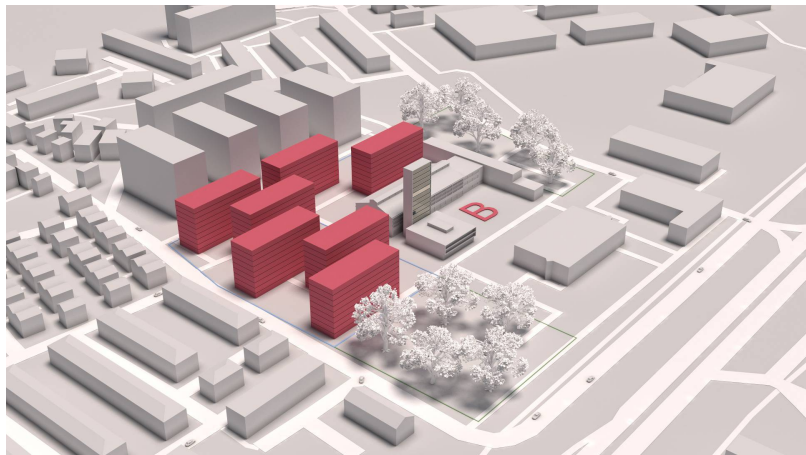


GBP 42000 m²
Kis 2.86
Kig 0.32
Visina P+8



GBP 37800 m²
Kis 2.57
Kig 0.37
Visina P+4, P+8

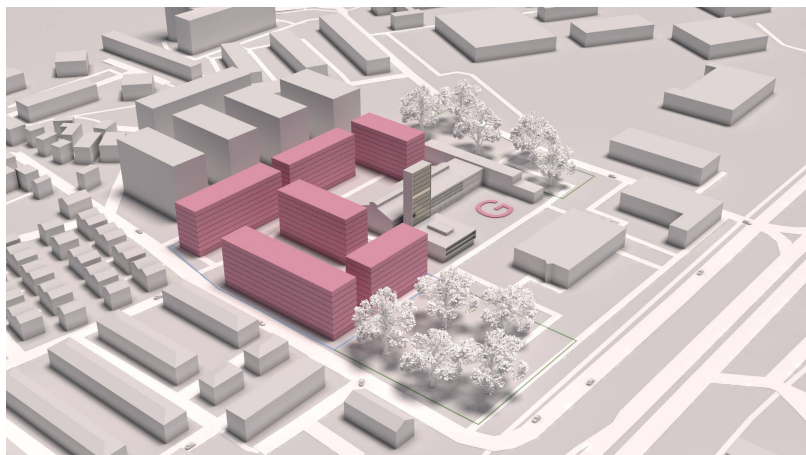

GBP 44100* m²
Kis 3.0
Kig 0.34
Visina P+8

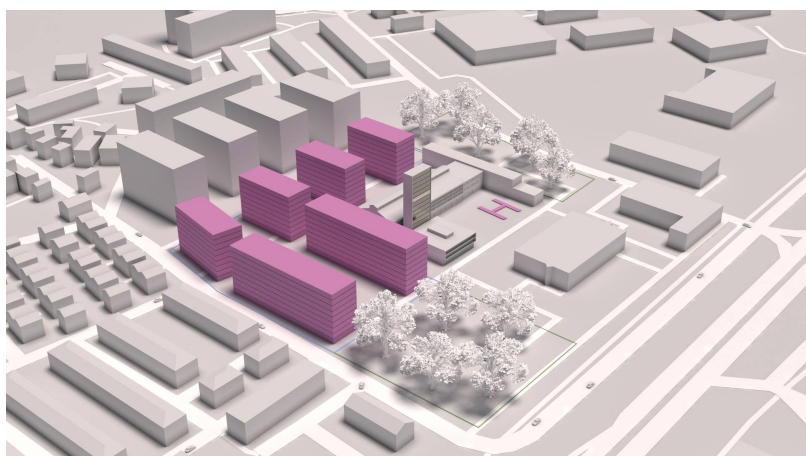

GBP 40700 m²
Kis 2.77
Kig 0.31
Visina P+8







B



NVA

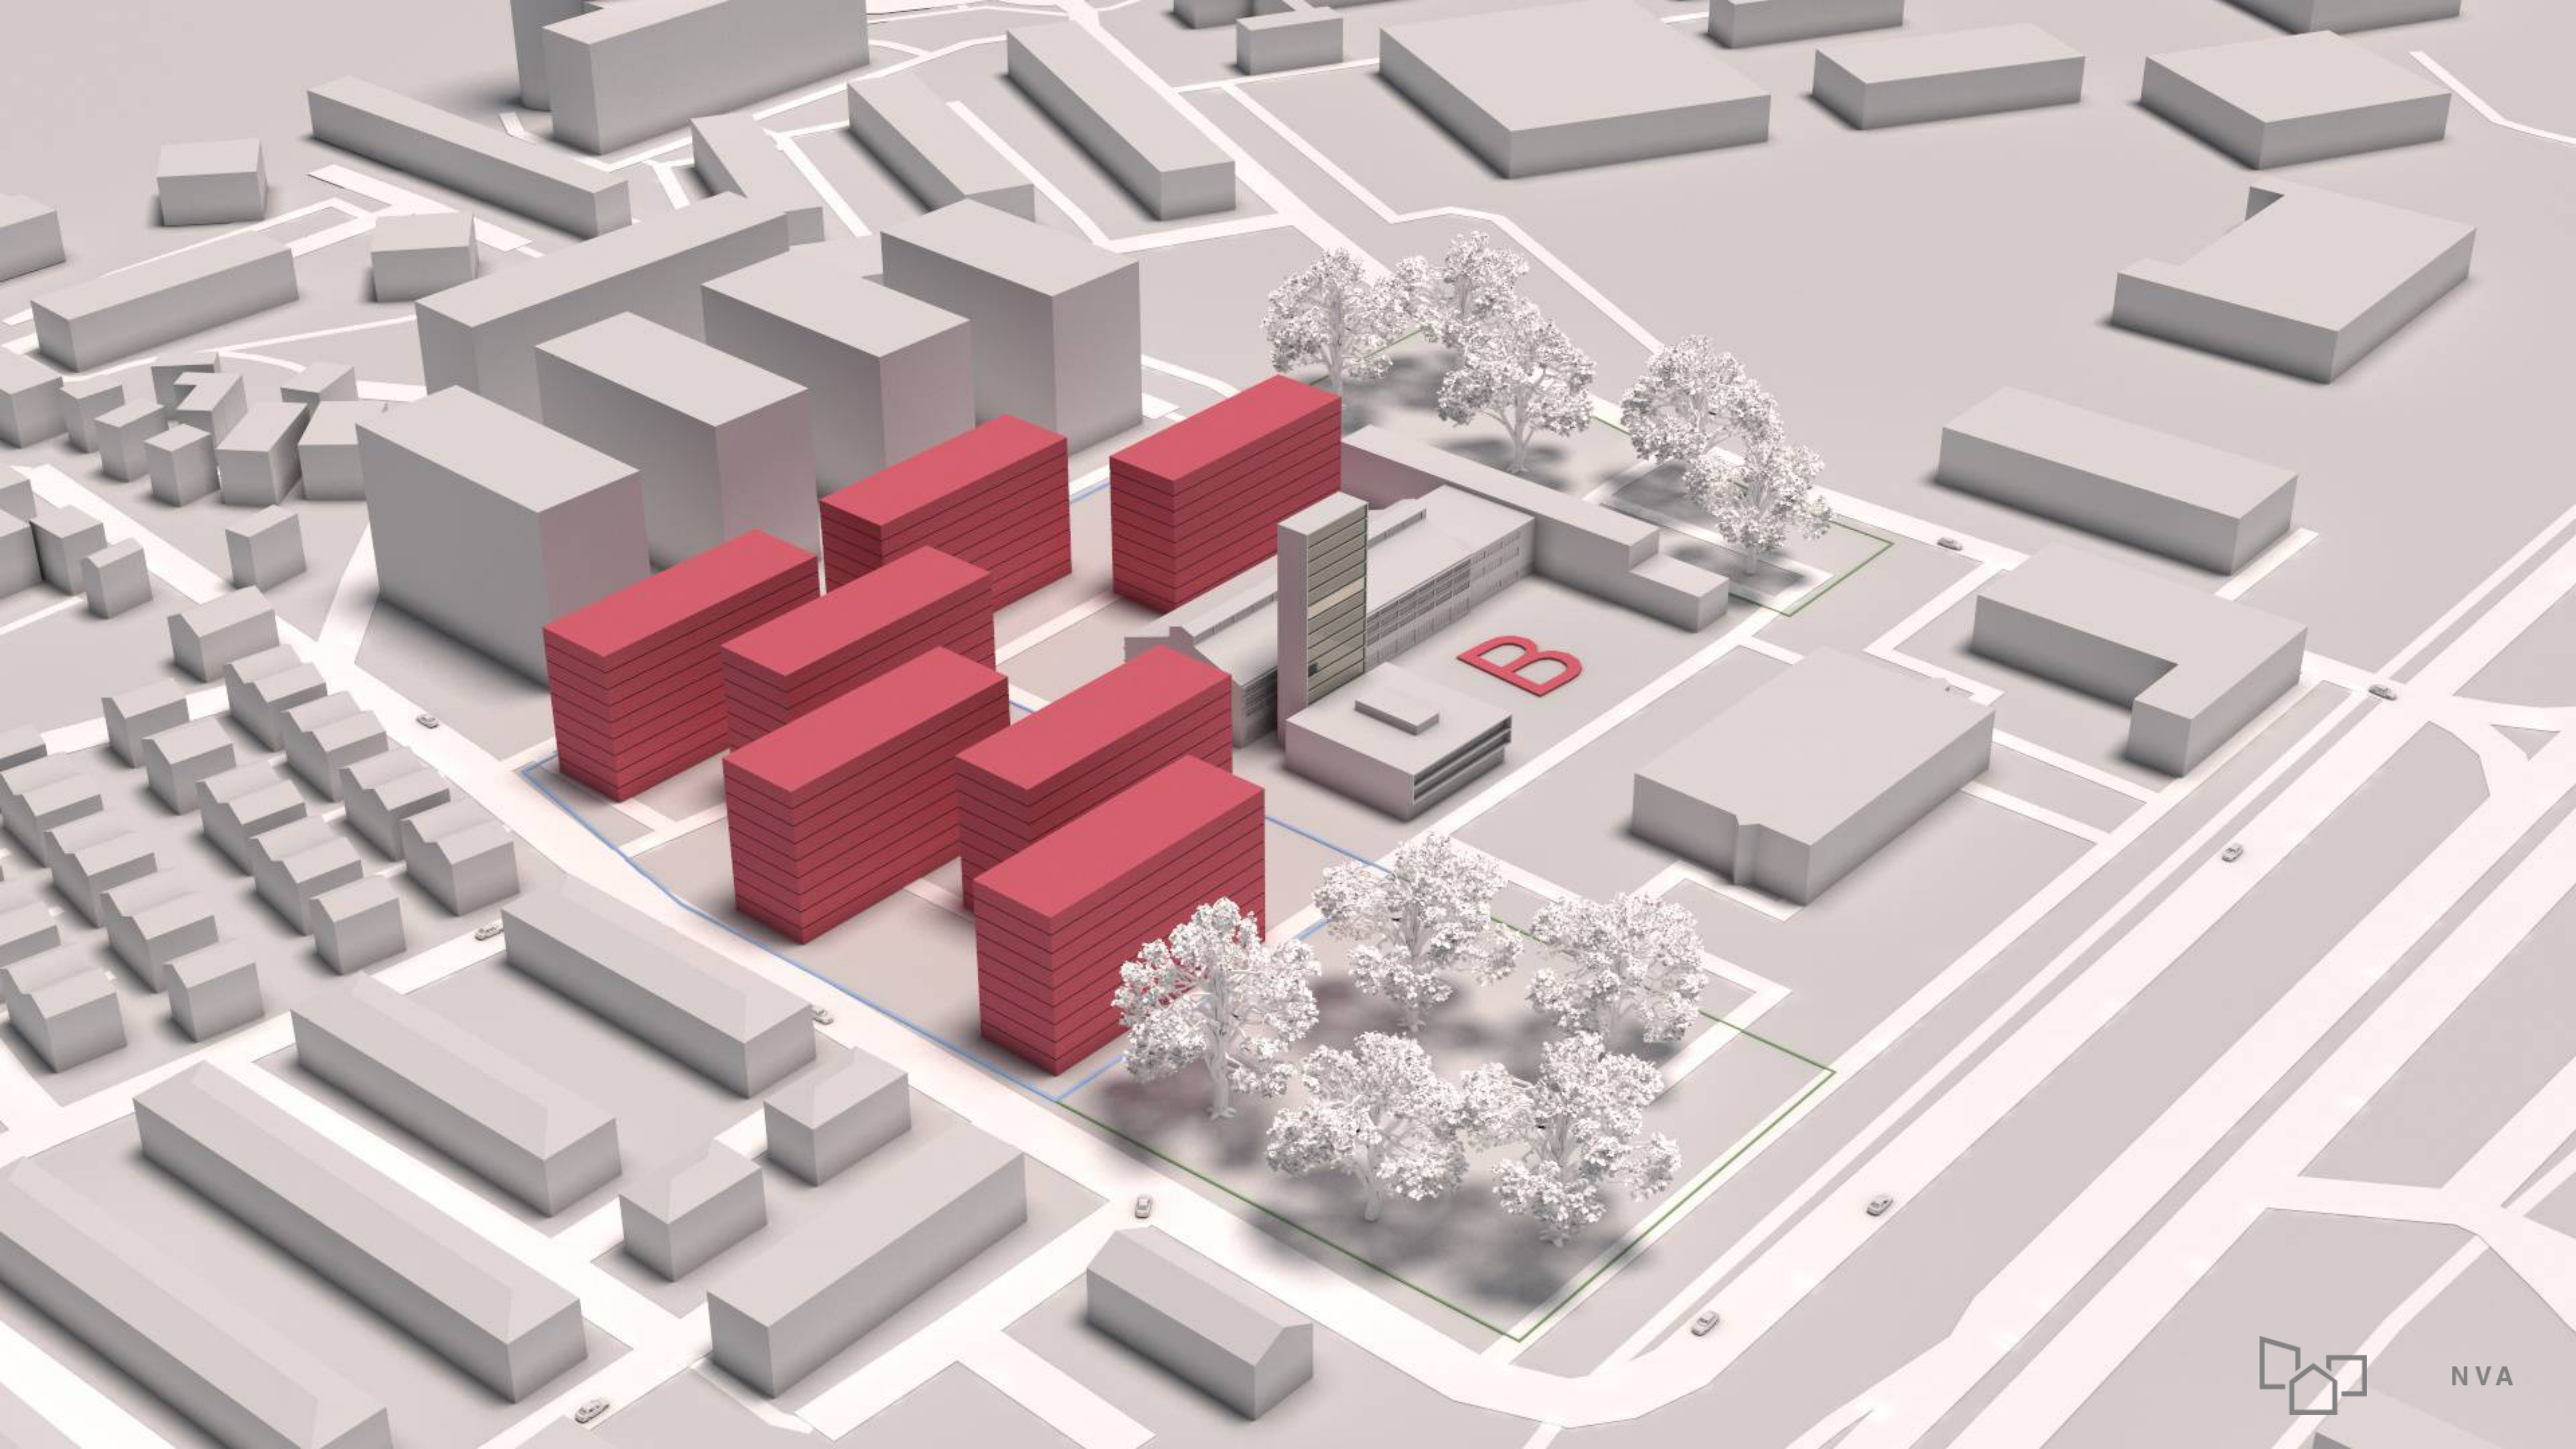

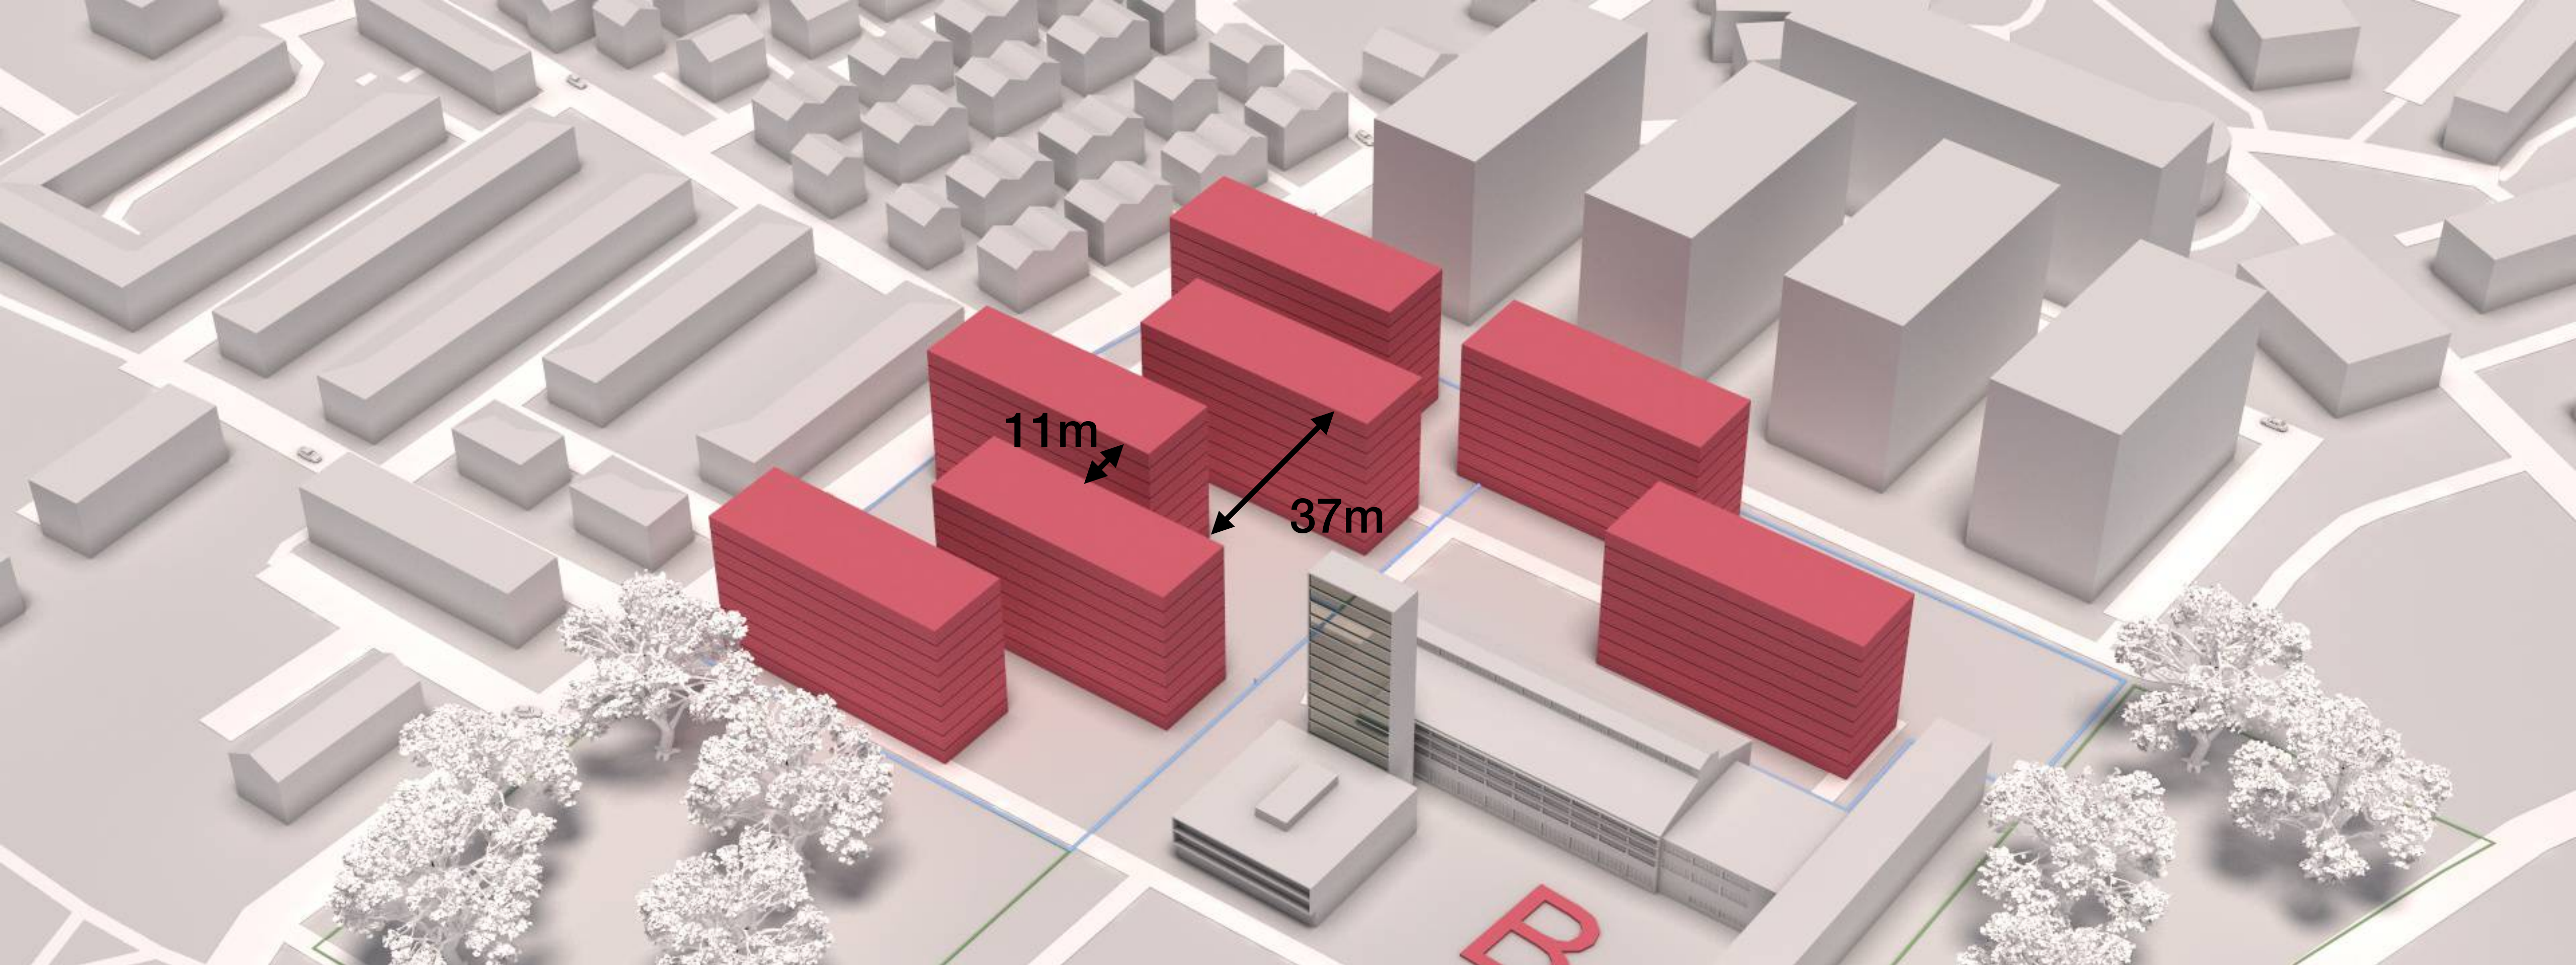


B

GBP = 42000 m²

Kis = 2.86

Kig = 0.32

Visina P+8

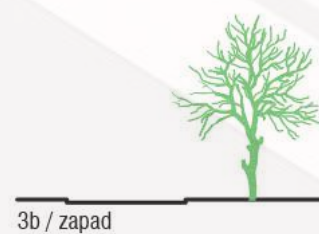

3b / zapad




NVA





NVA

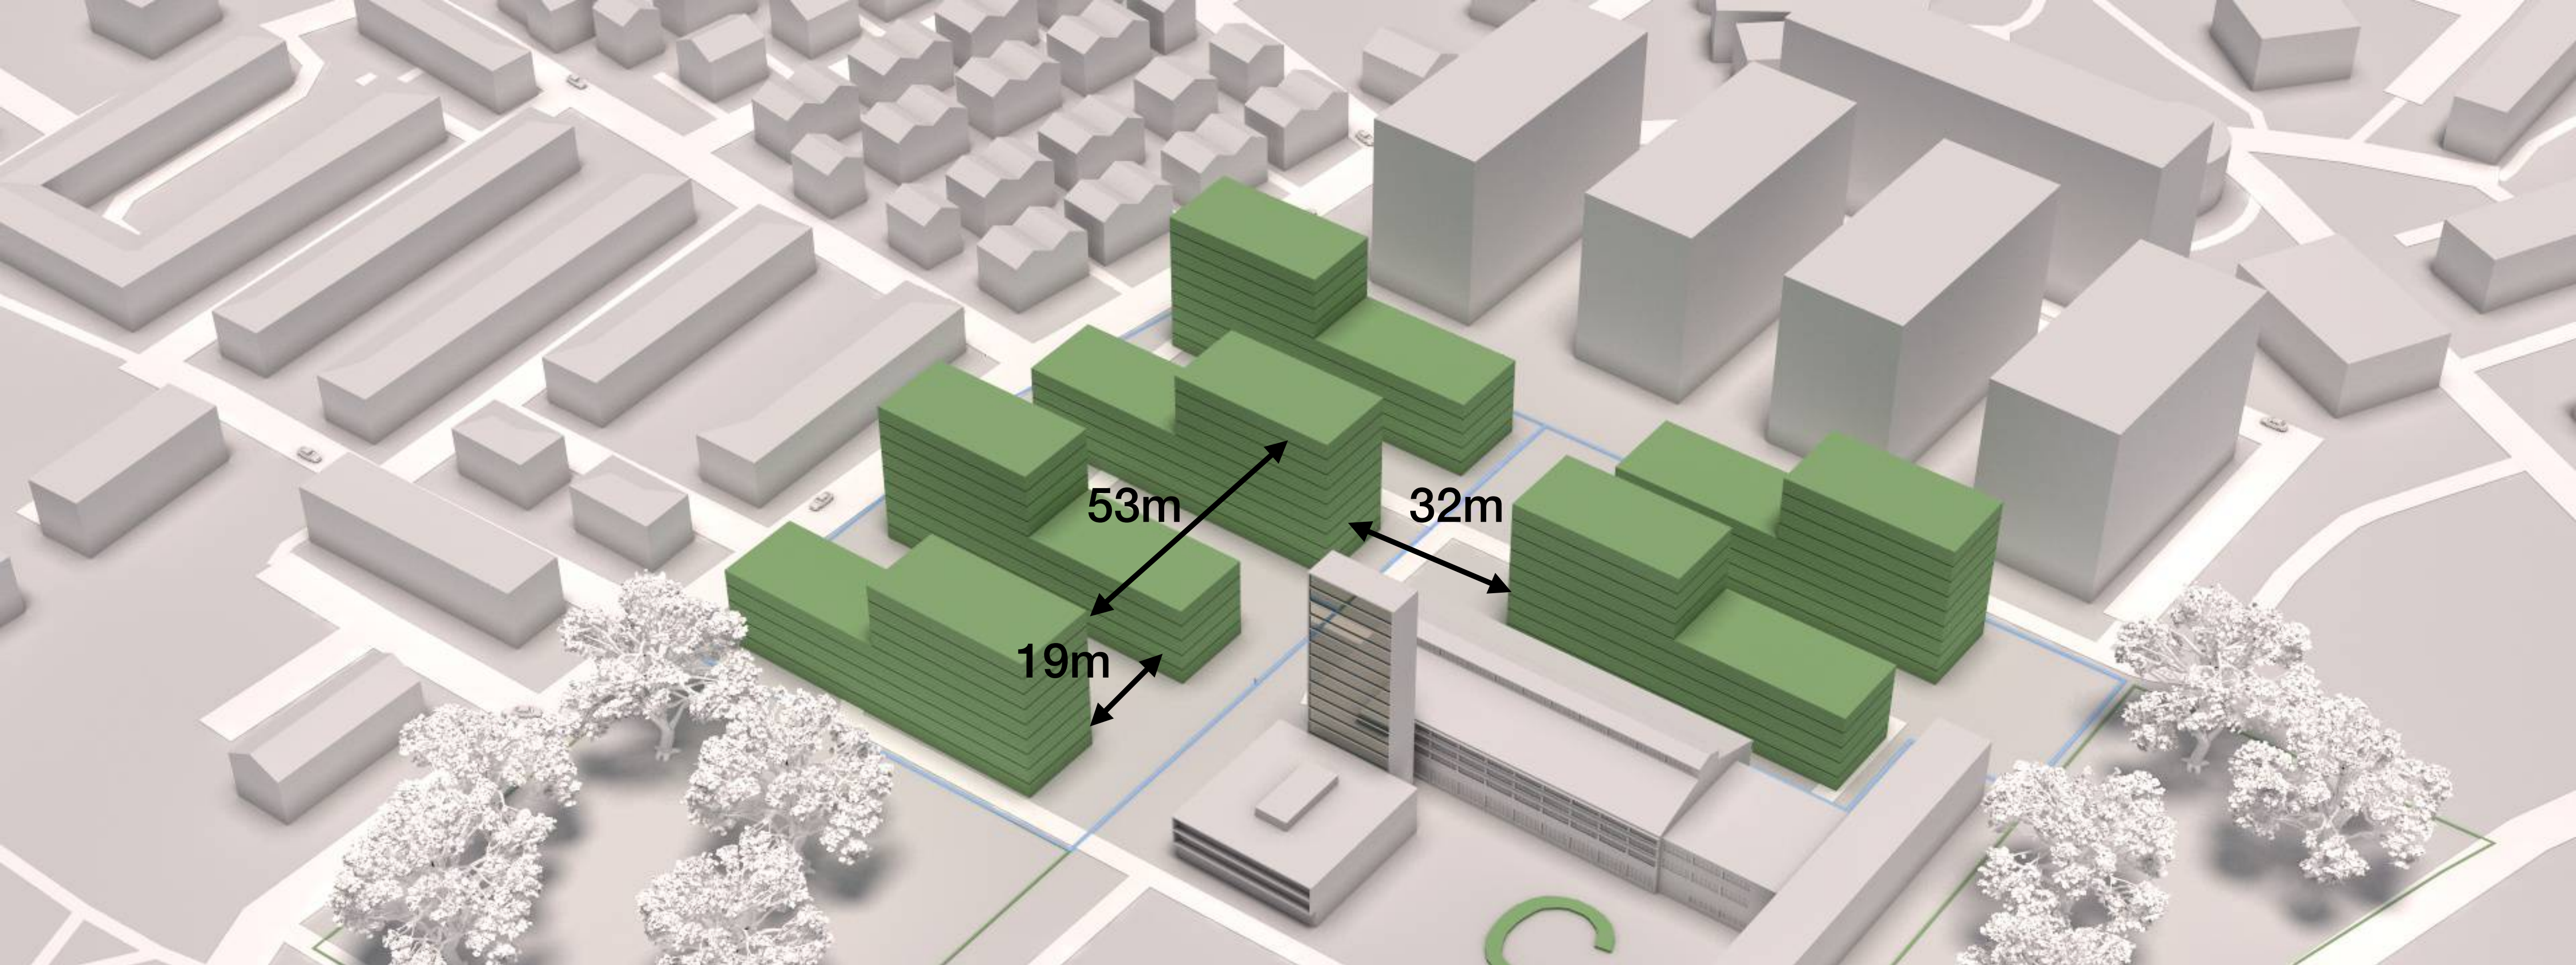


C

GBP = 37800 m²


Kis = 2.57

Kig = 0.37


Visina P+4, P+8

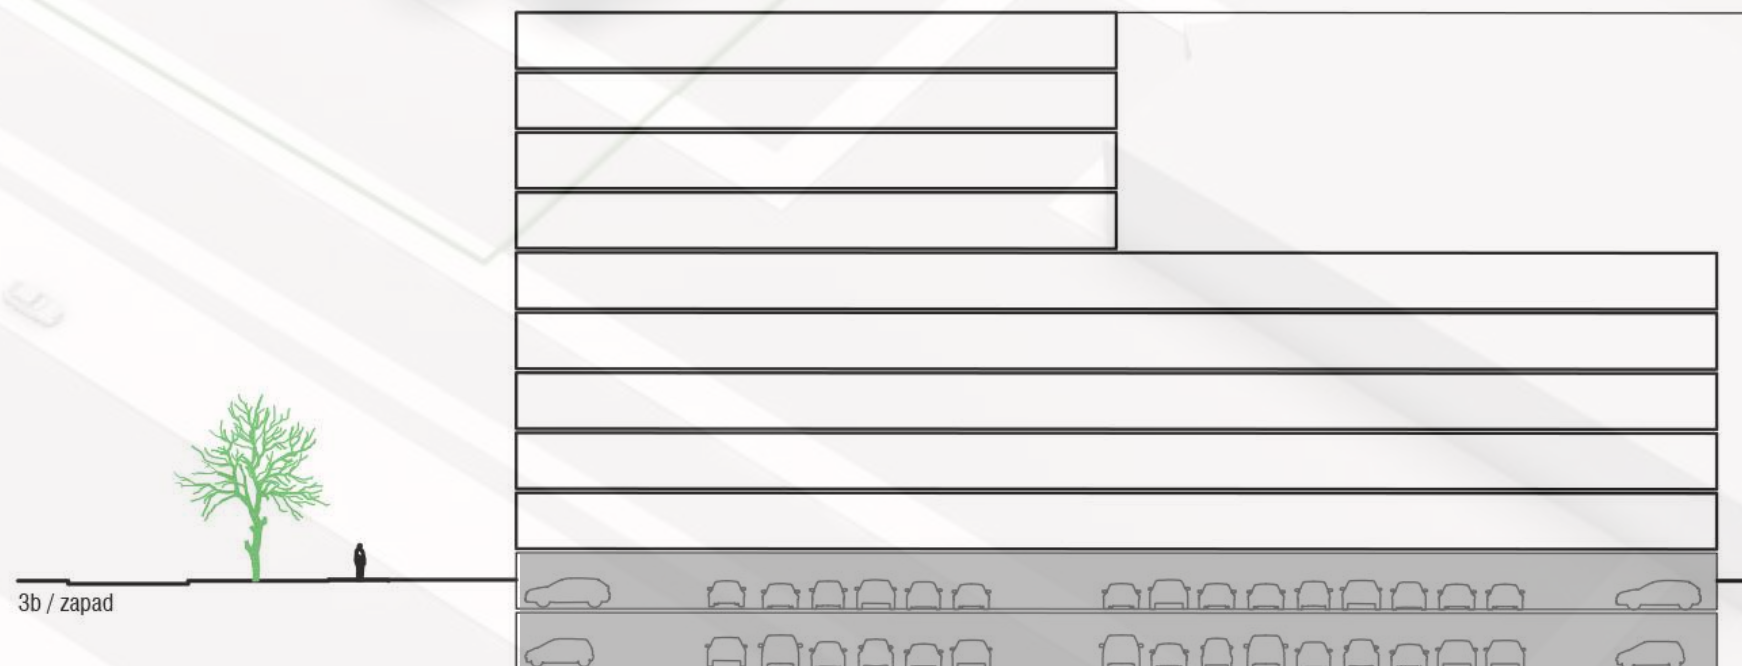



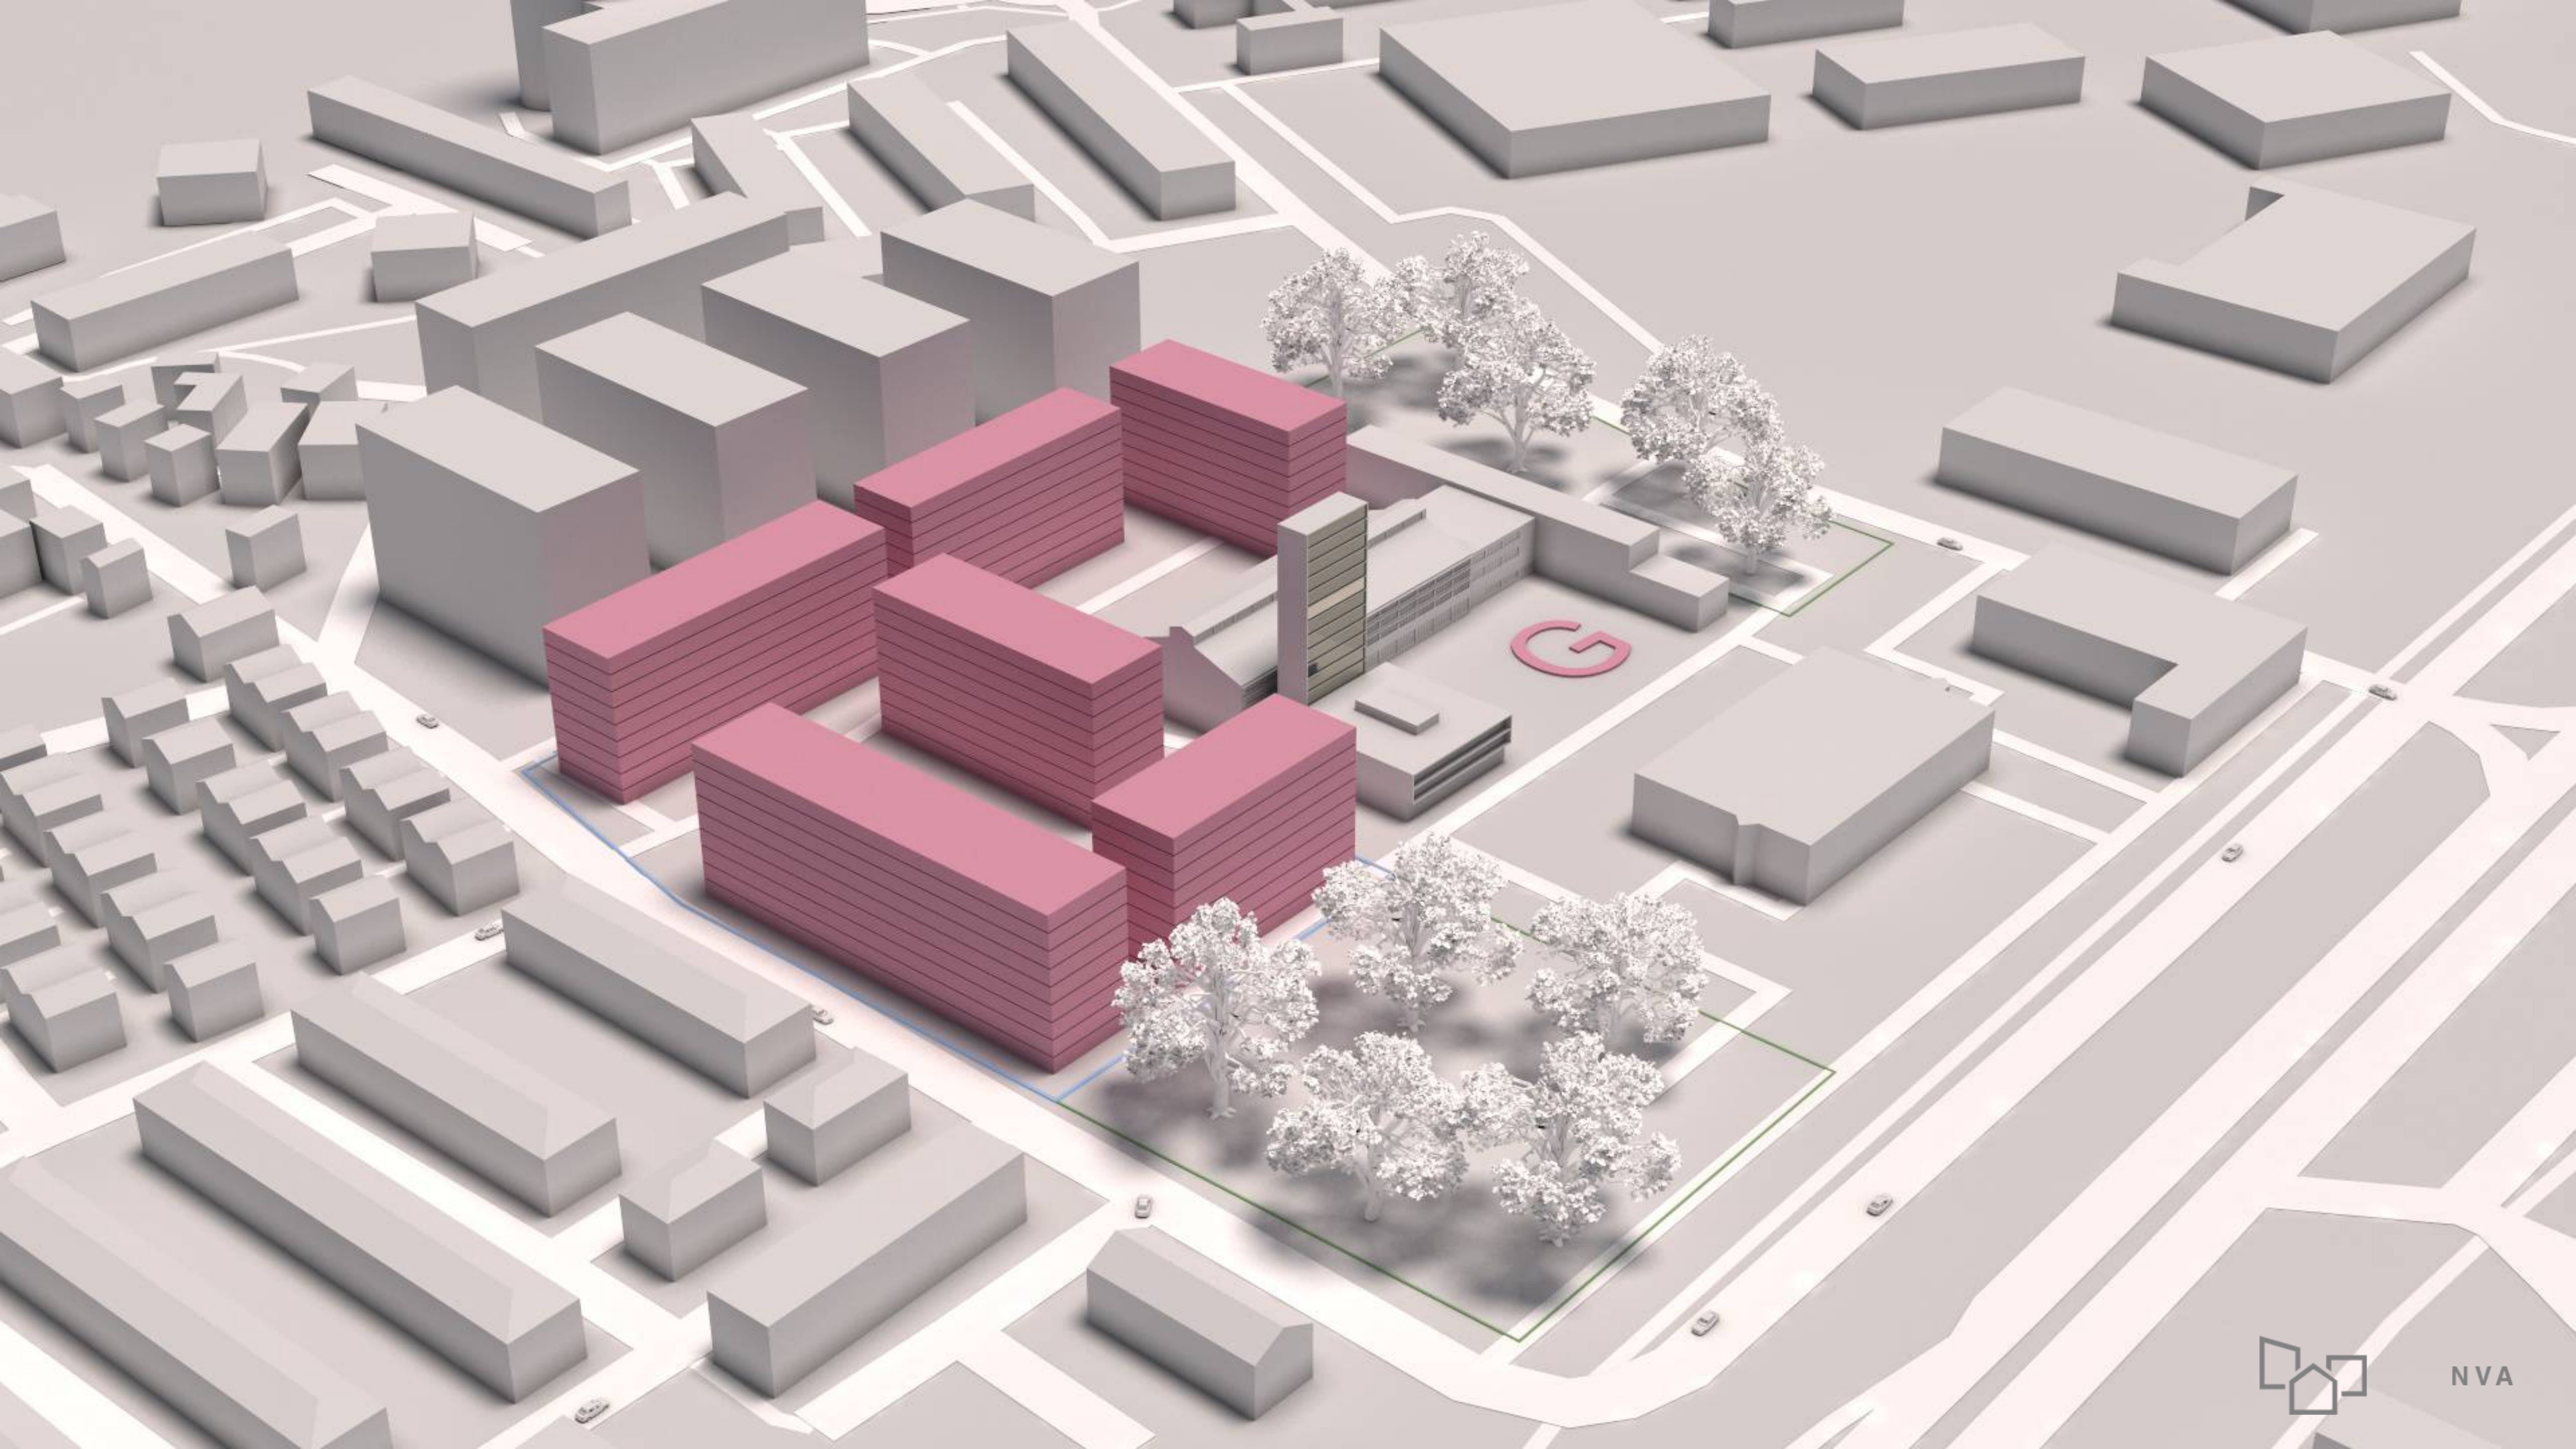

NVA

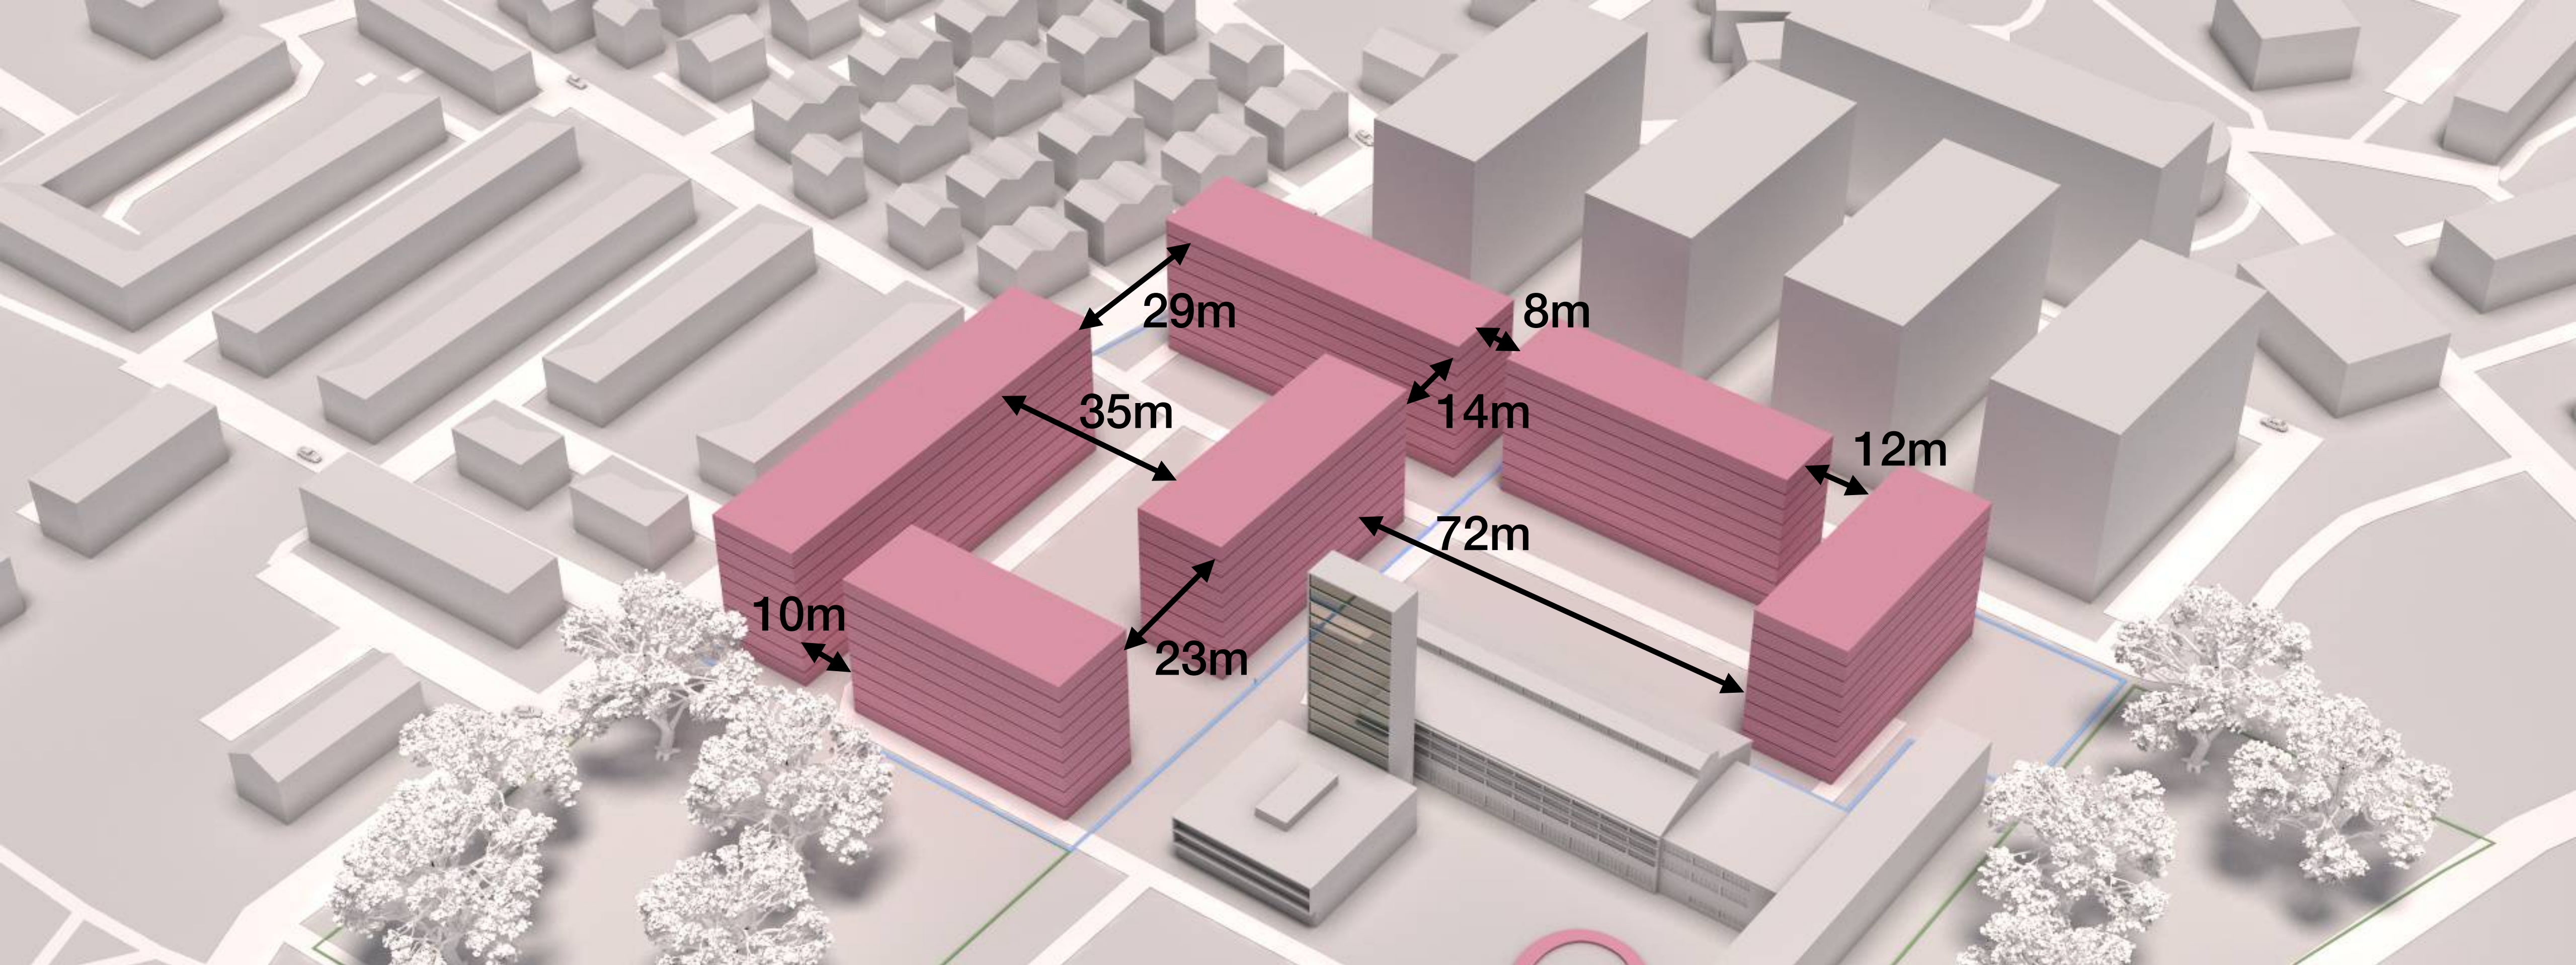

G

GBP = 44100 m²

Kis = 3.0

Kig = 0.34


Visina P+8





NVA



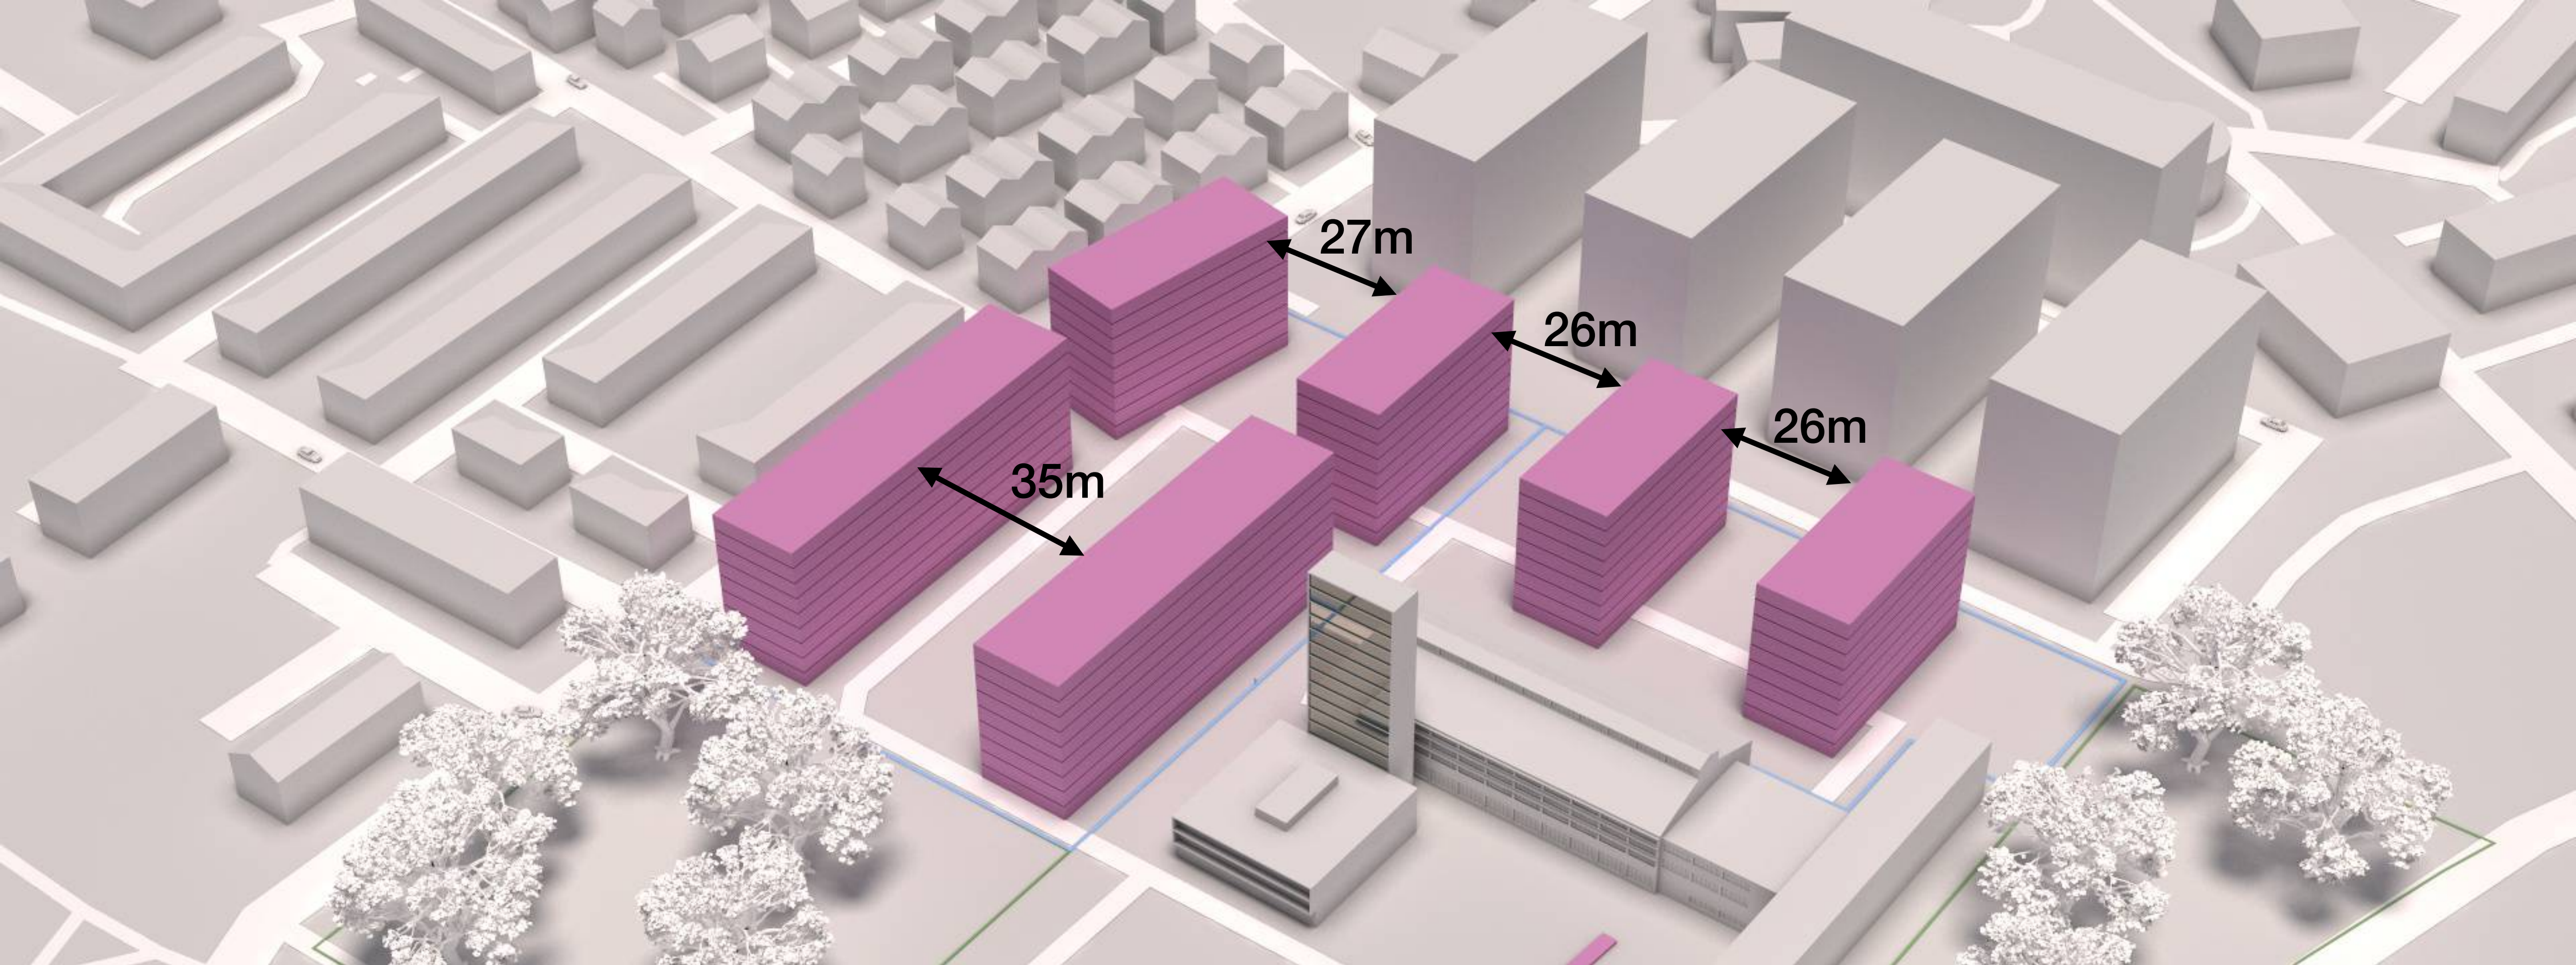

H

GBP = 40700 m²


Kis = 2.77

Kig = 0.31

Visina P+8




Linearne varijante

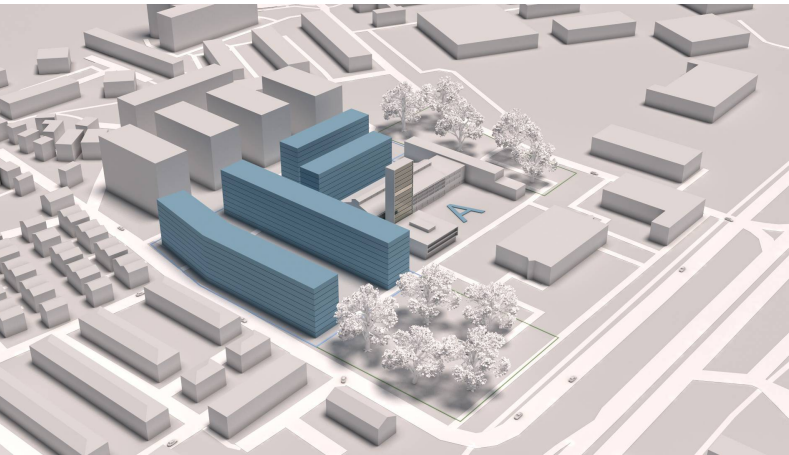


GBP 44100* m²
Kis 3.0
Kig 0.37
Visina P+8



GBP 40300 m²
Kis 2.74
Kig 0.31
Visina P+8

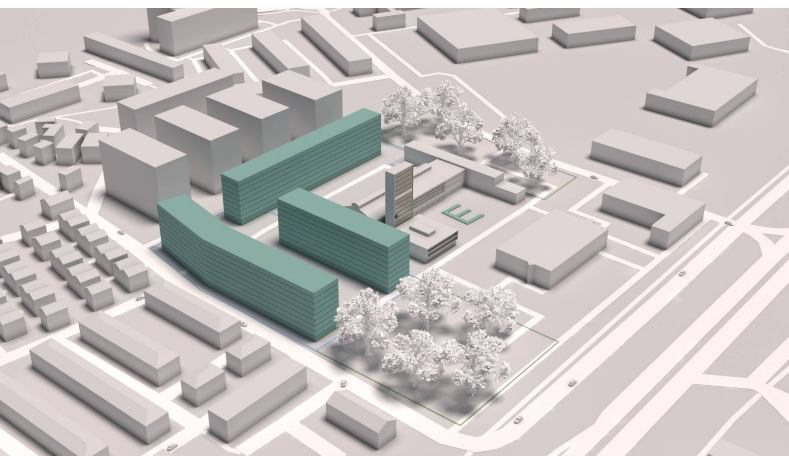


GBP 42300 m²
Kis 2.59
Kig 0.32
Visina P+8

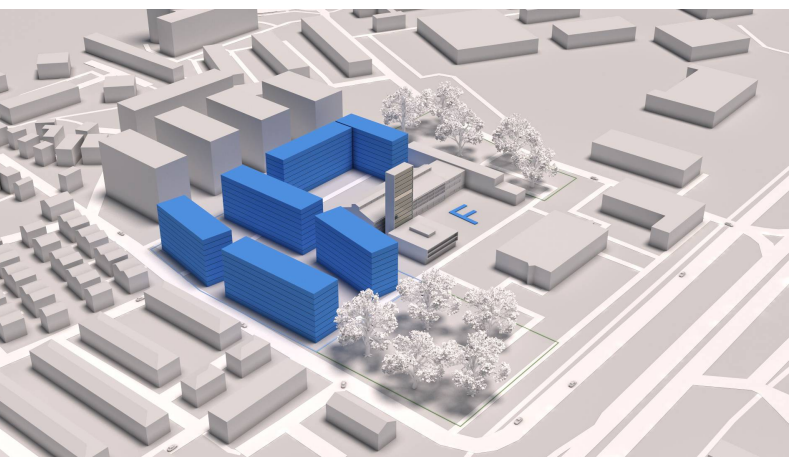

GBP 42700 m²
Kis 2.90
Kig 0.33
Visina P+8


Usitnjene varijante

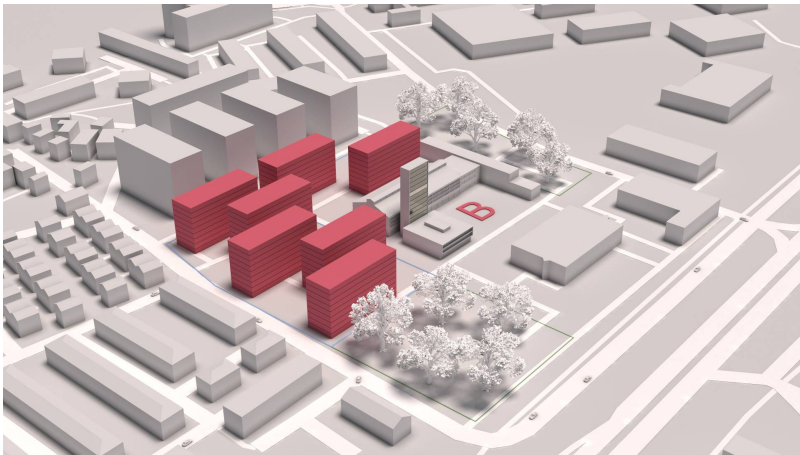

GBP 42000 m²
Kis 2.86
Kig 0.32
Visina P+8



GBP 37800 m²
Kis 2.57
Kig 0.37
Visina P+4, P+8

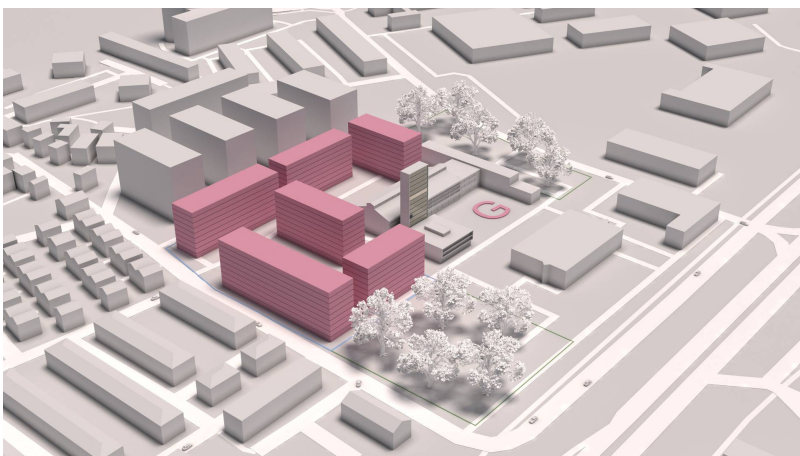

GBP 44100* m²
Kis 3.0
Kig 0.34
Visina P+8



GBP 40700 m²
Kis 2.77
Kig 0.31
Visina P+8

